



BUILDING LEGEND

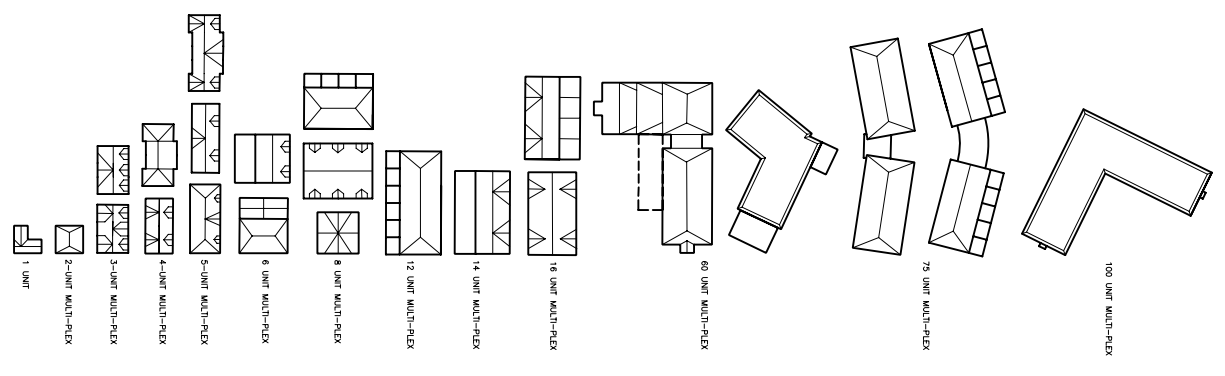

ALTERNATE 2F UNIT TOTAL
 17 SINGLE-FAMILY UNITS
 722 MULTI-FAMILY UNITS
 739 TOTAL UNITS

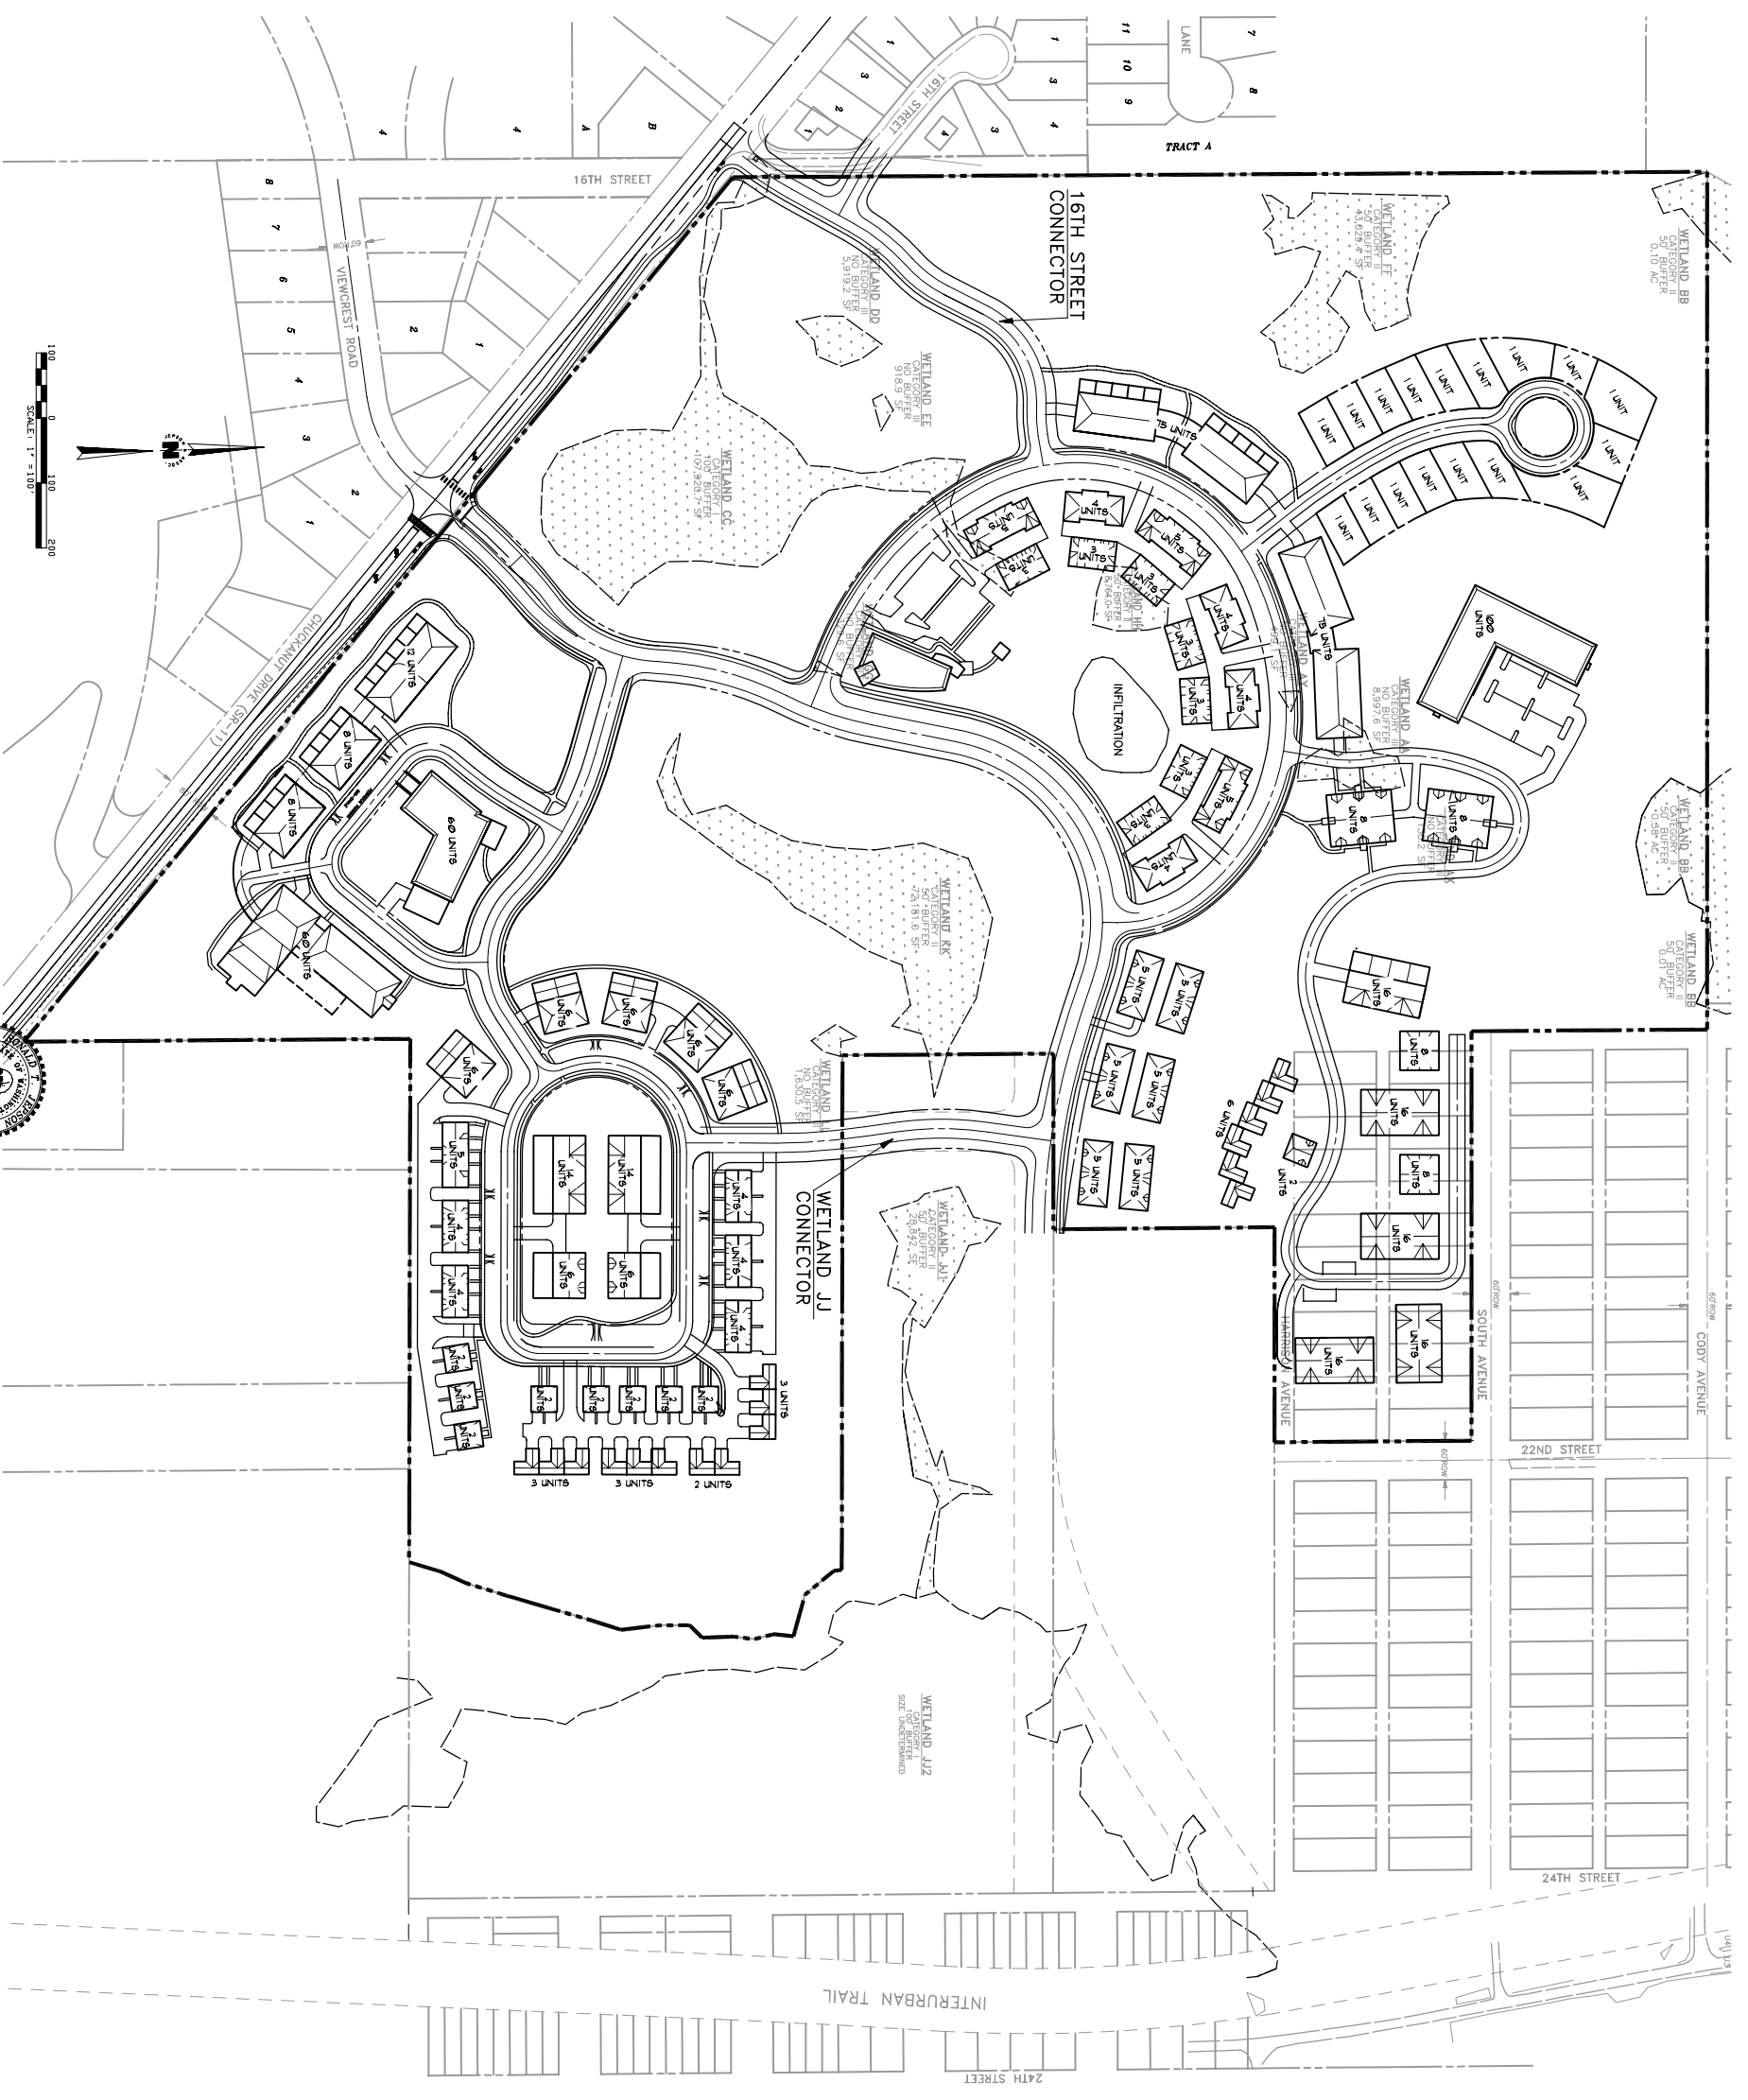

RONALD T. JEPSON & ASSOCIATES
 REGISTERED PROFESSIONAL ENGINEERS AND LAND SURVEYORS
 222 GRAND AVE., SUITE C, BELLEVUE, WASHINGTON 98005 PH: (206) 733-5780 FAX: (206) 647-8838

PROJECT NO.	17-100
DATE	8/2/2008
SCALE	1" = 100'
DESIGNED BY	AW
CHECKED BY	AW
DATE	8/2/2008

ALTERNATIVE 2F SITE PLAN
 FAIRHAVEN HIGHLANDS (719 UNITS)
 CHICKADEE DRIVE, FAIRHAVEN

CLIENT:
GREENBRIAR NORTHWEST, LLC

041127
2F-1