

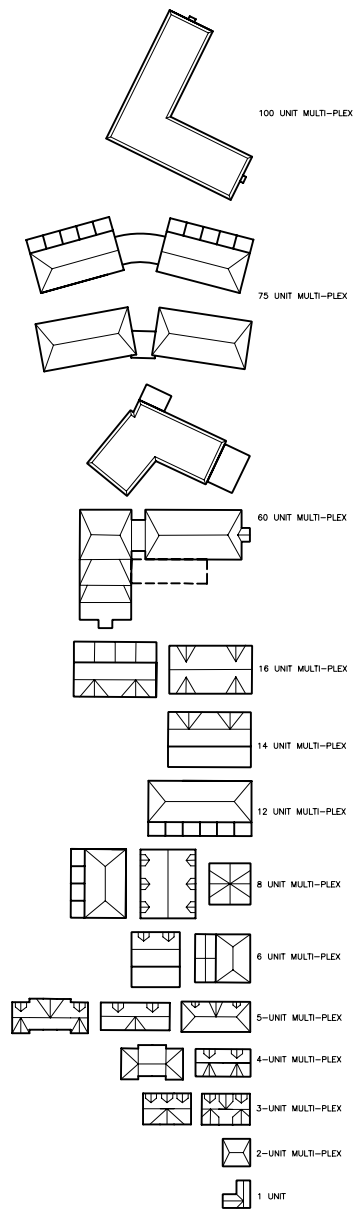


BUILDING LEGEND

 

ALTERNATE 2F UNIT TOTAL
 17 SINGLE-FAMILY UNITS
 722 MULTI-FAMILY UNITS
 739 TOTAL UNITS

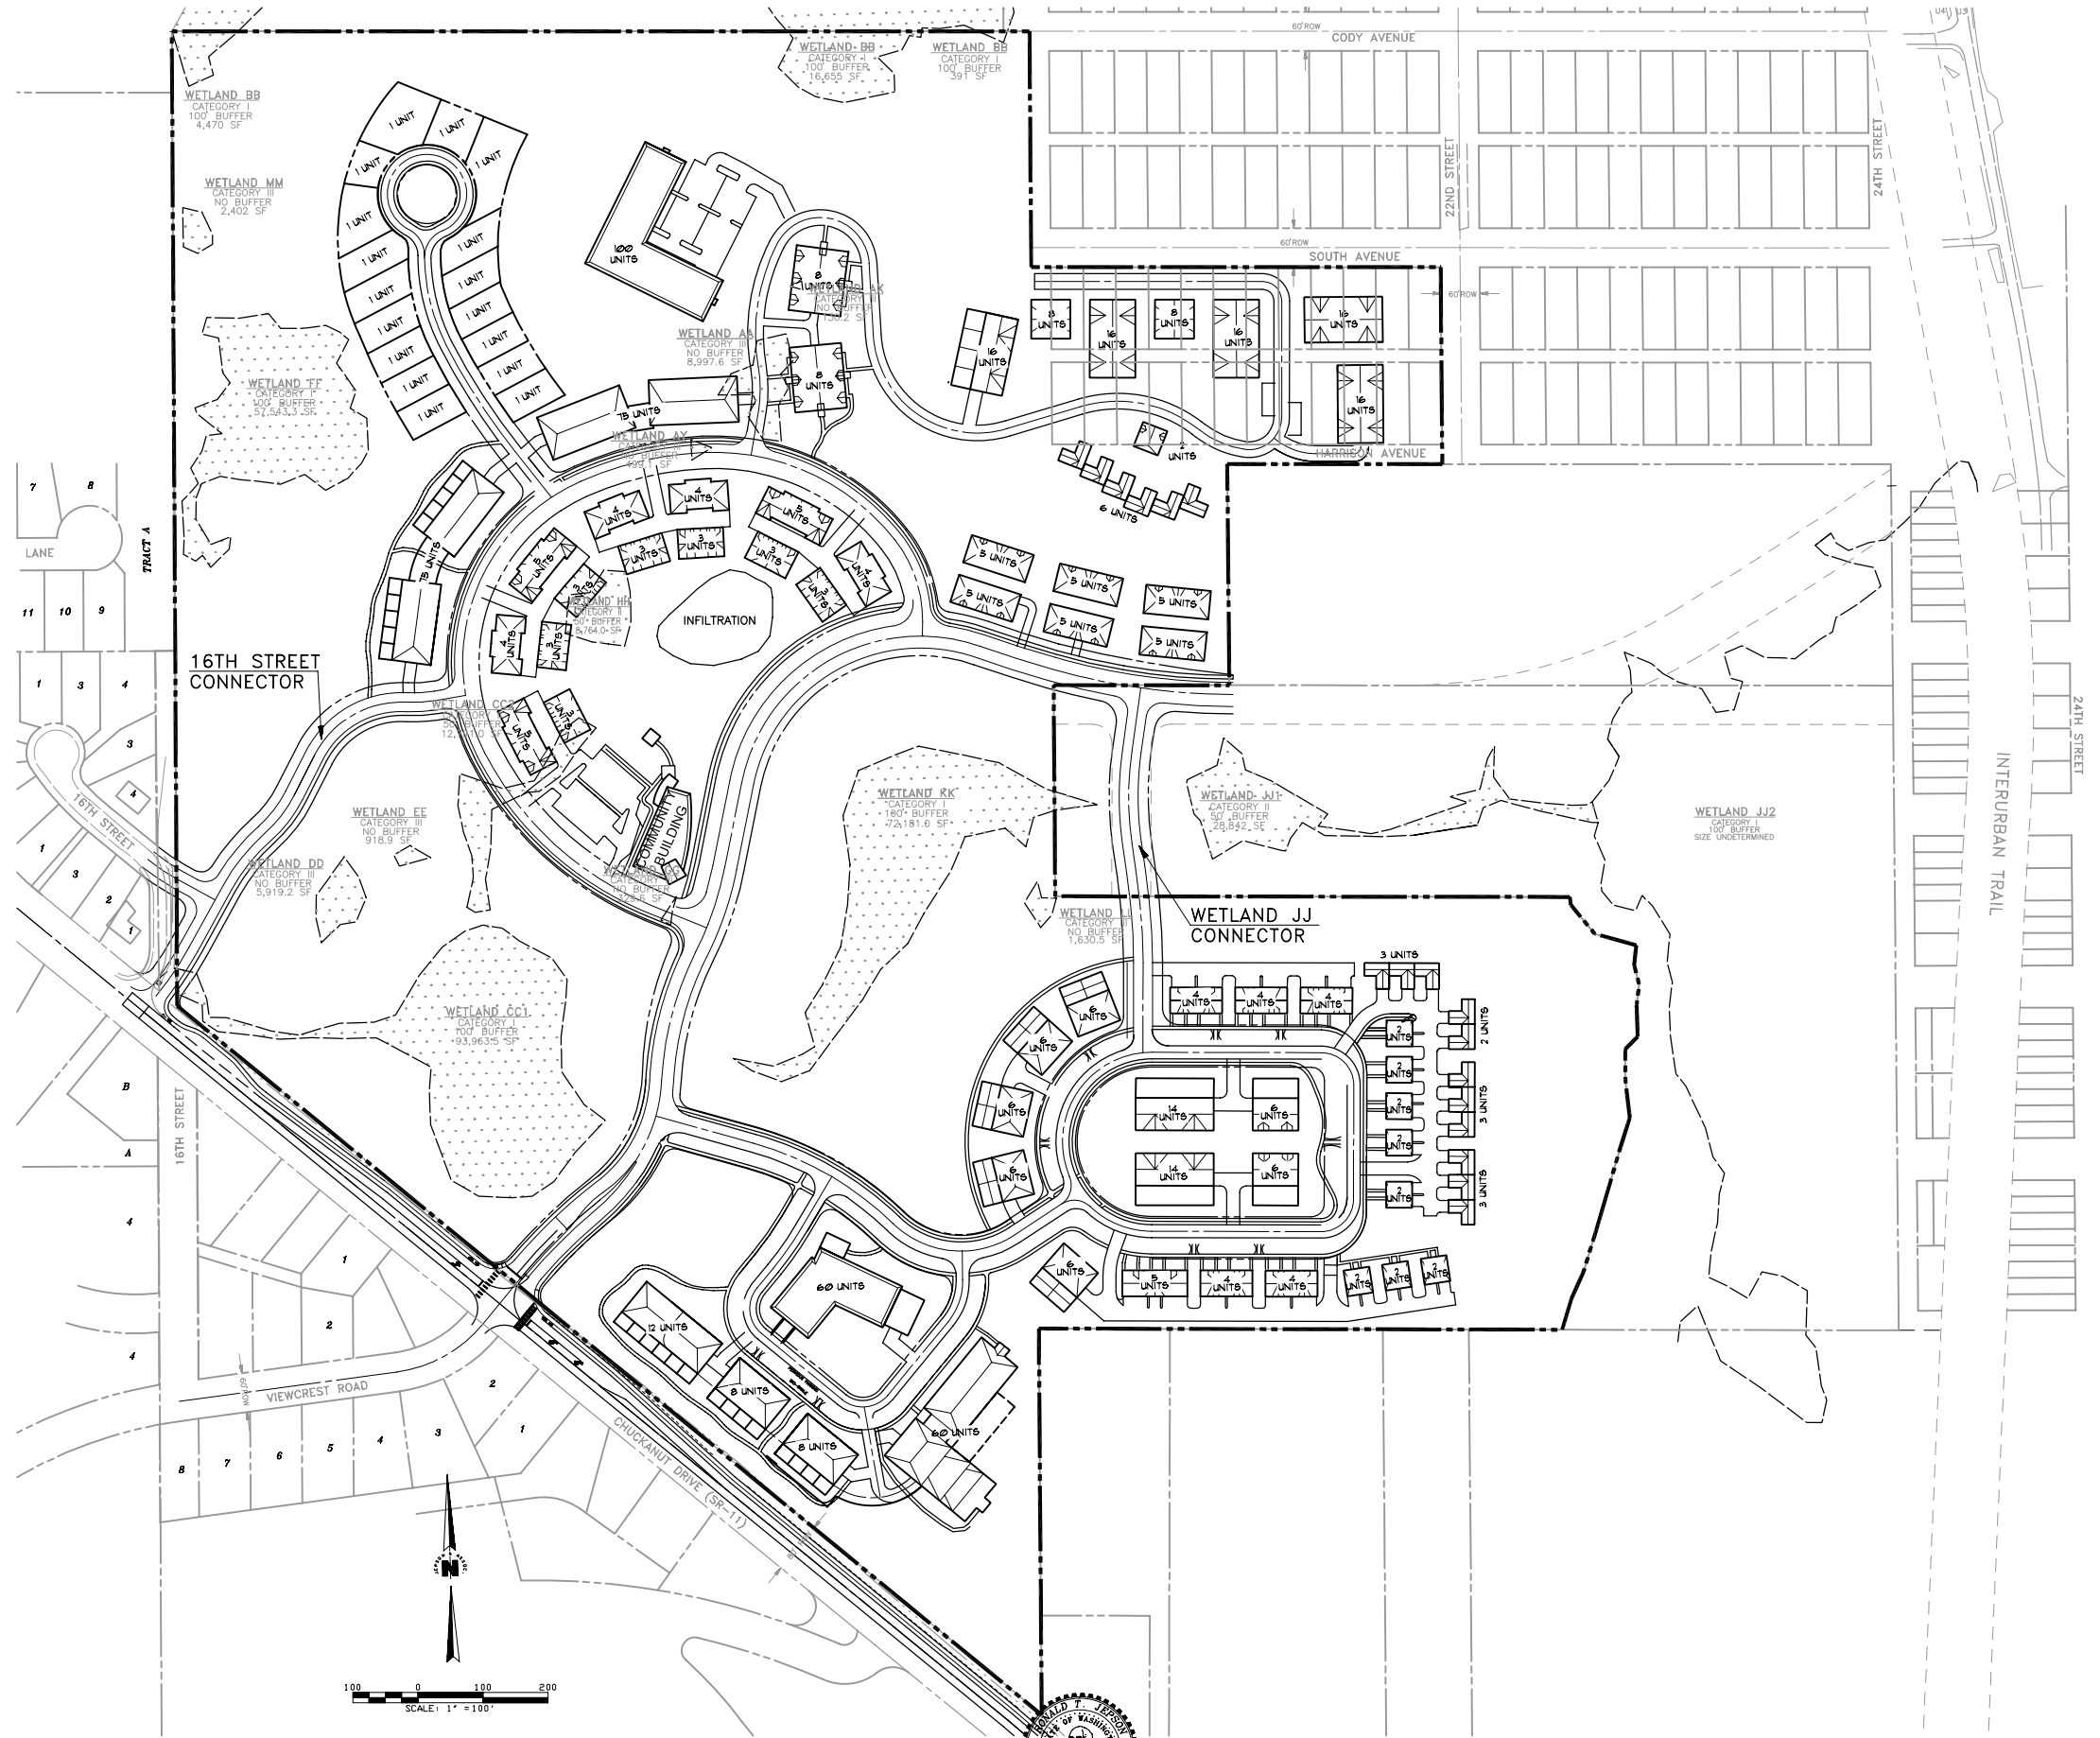

RONALD T. JEPSON & ASSOCIATES
 REGISTERED PROFESSIONAL ENGINEERS AND LAND SURVEYORS
 222 GRAND AVE., SUITE C, BELLINGHAM, WASHINGTON 98225 PH.(360)733-5760 FAX (360)647-8939

SCALE: 1"=100'	REVISIONS:
DESIGNED BY: B/W	
DRAWN BY: B/W	
CHECKED BY: B/W	
DATE: 8/4/2008	



ALTERNATIVE 2F SITE PLAN
 FAIRHAVEN HIGHLANDS (739 UNITS)
 CHUCKANUT DRIVE, FAIRHAVEN

CLIENT:
GREENBRIAR NORTHWEST, LLC

04127
2F-1

L:\Jepson Projects\2004\04127.dwg (ES Alternatives) (Parash's final alternatives)\AU-02-F.DWG - djenp - AUG 18, 2009 - 08:21:39