



**BUILDING LEGEND**

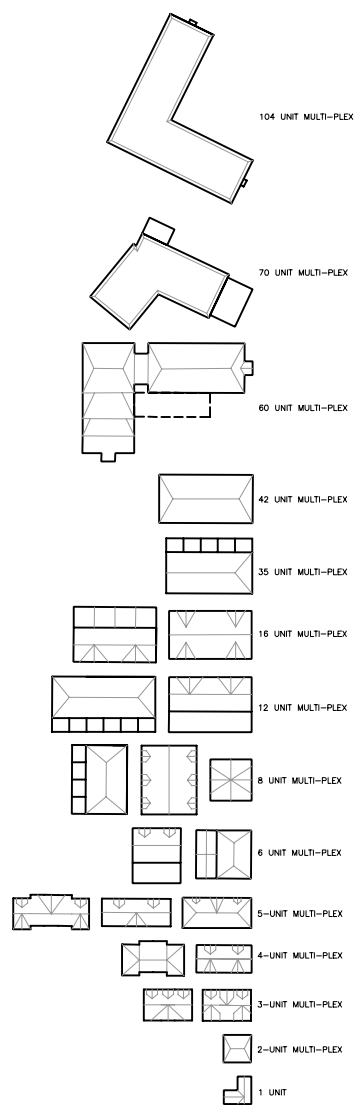

**ALTERNATIVE 4F UNIT TOTAL**  
 51 SINGLE-FAMILY UNITS  
 688 MULTI-FAMILY UNITS  
 739 TOTAL UNITS

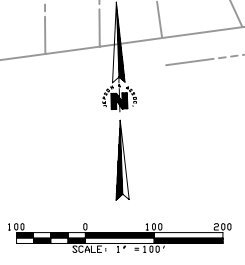

**RONALD T. JEPSON & ASSOCIATES**  
 REGISTERED PROFESSIONAL ENGINEERS AND LAND SURVEYORS  
 222 GRAND AVE., SUITE C, BELLINGHAM, WASHINGTON 98225 PH.(360)733-5760 FAX (360)647-8939

SCALE: 1"=100'	REVISIONS:
DESIGNED BY: [blank]	[blank]
DRAWN BY: B/W	[blank]
CHECKED BY: B/W	[blank]
DATE: 4/16/2008	[blank]



**ALTERNATIVE 4F SITE PLAN**  
 FAIRHAVEN HIGHLANDS (739 UNITS)  
 CHUCKANUT DRIVE, FAIRHAVEN

CLIENT:  
**GREENBRIAR NORTHWEST, LLC**

04127  
**4F-1**

L:\Jepson Projects\2004\04127.dwg (ES alternatives) (Pamela) (final alternatives)\4F-04-F.DWG - djen - AUG 18, 2009 - 08:14:25