

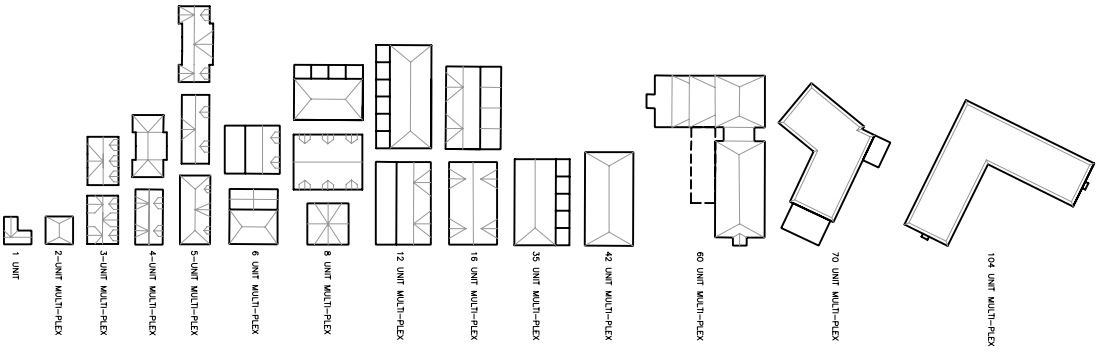


BUILDING LEGEND

 

ALTERNATIVE 4F UNIT TOTAL
 51 SINGLE-FAMILY UNITS
 688 MULTI-FAMILY UNITS
 739 TOTAL UNITS

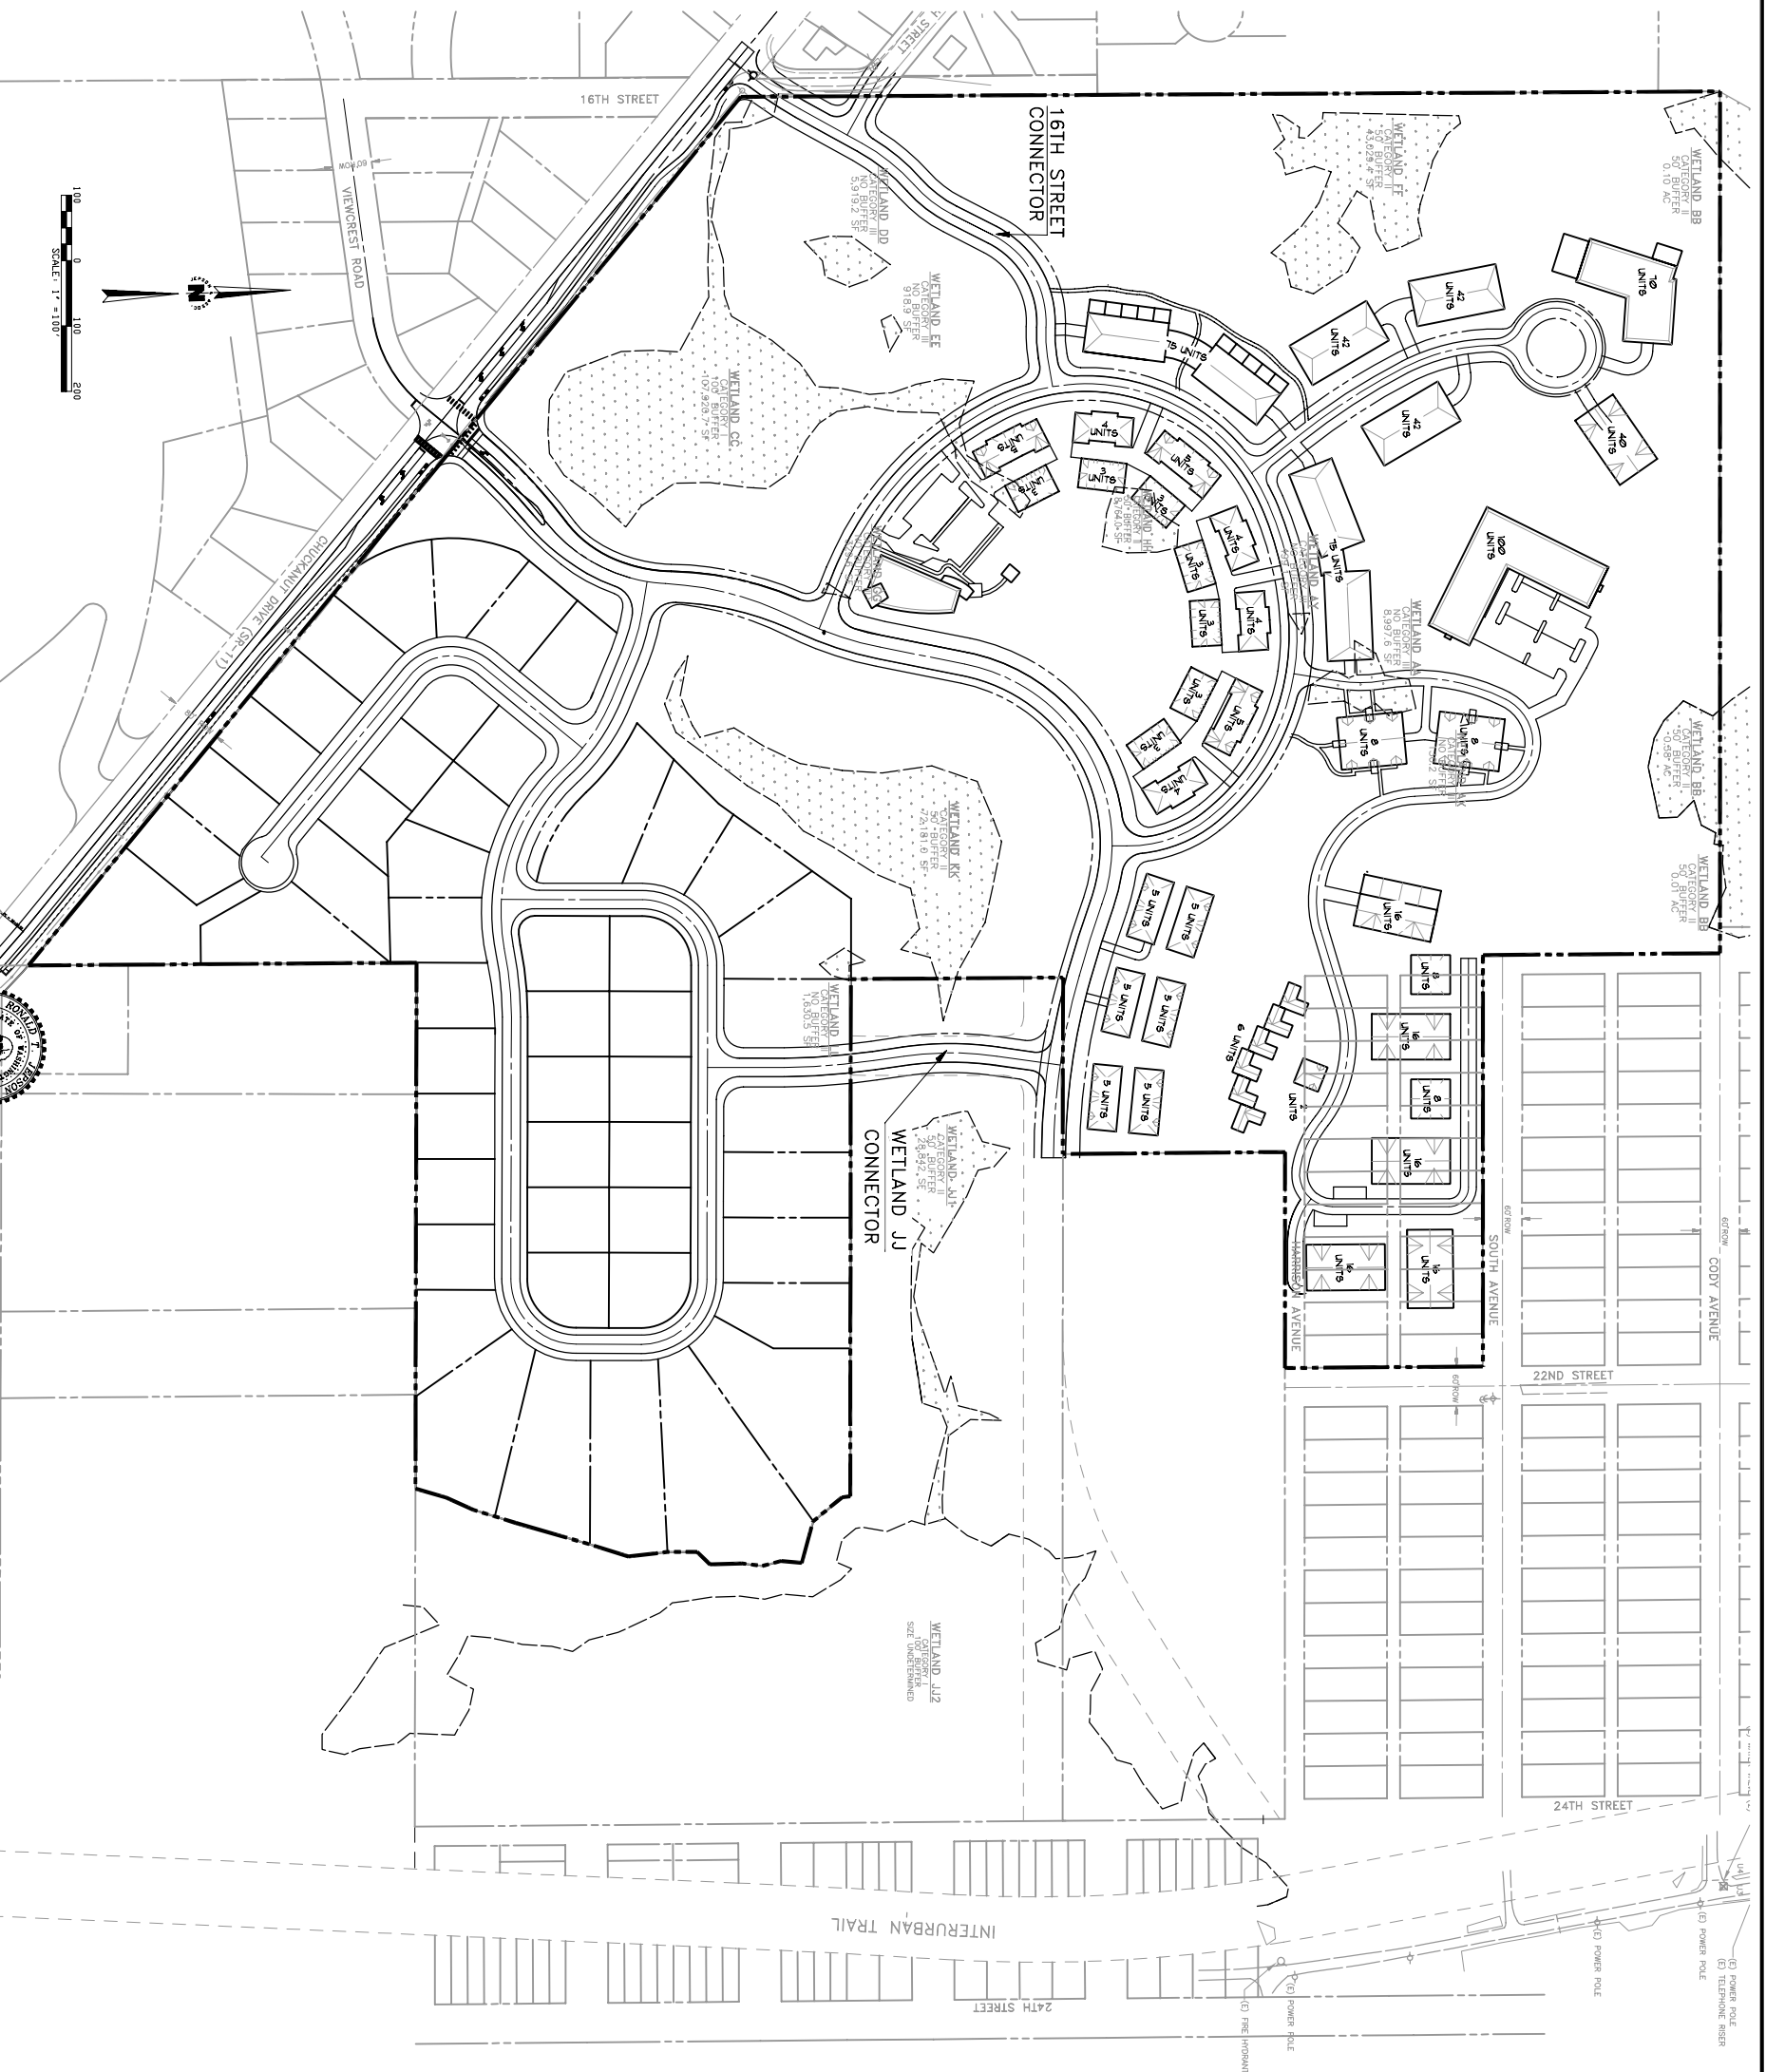

RONALD T. JEPSON & ASSOCIATES
 REGISTERED PROFESSIONAL ENGINEERS AND LAND SURVEYORS
 222 GRAND AVE., SUITE C, BELLINGHAM, WASHINGTON 98225 PH: (360) 733-5780 FAX: (360) 647-8838

SCALE	1" = 100'
DRAWN BY	AM
CHECKED BY	AM
DATE	4/12/2009

REVISIONS	



ALTERNATIVE 4F SITE PLAN
 FAIRHAVEN HIGHLANDS (719 UNITS)
 CHOCOMAUI DRIVE, FAIRHAVEN

CLIENT:
GREENBRIAR NORTHWEST, LLC

041127
4F-1