

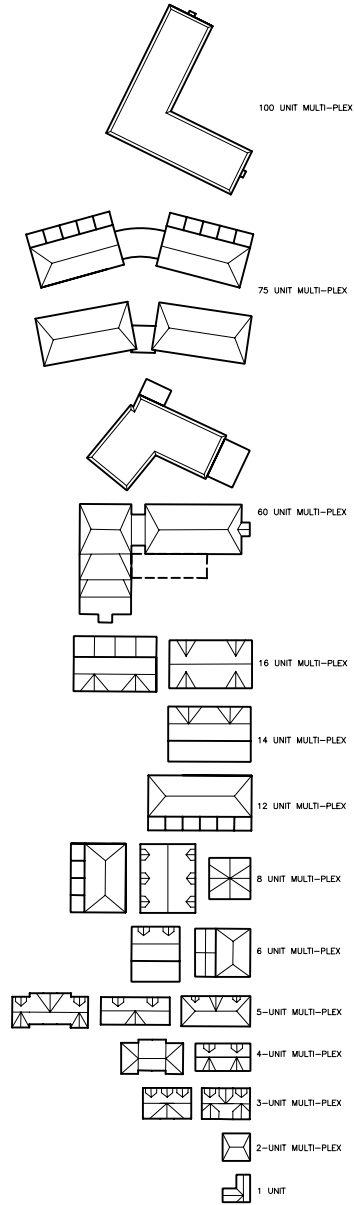


**BUILDING LEGEND**

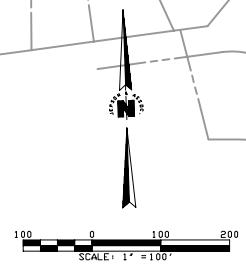

**ALTERNATE 2A UNIT TOTAL**  
 17 SINGLE-FAMILY UNITS  
 722 MULTI-FAMILY UNITS  
 739 TOTAL UNITS

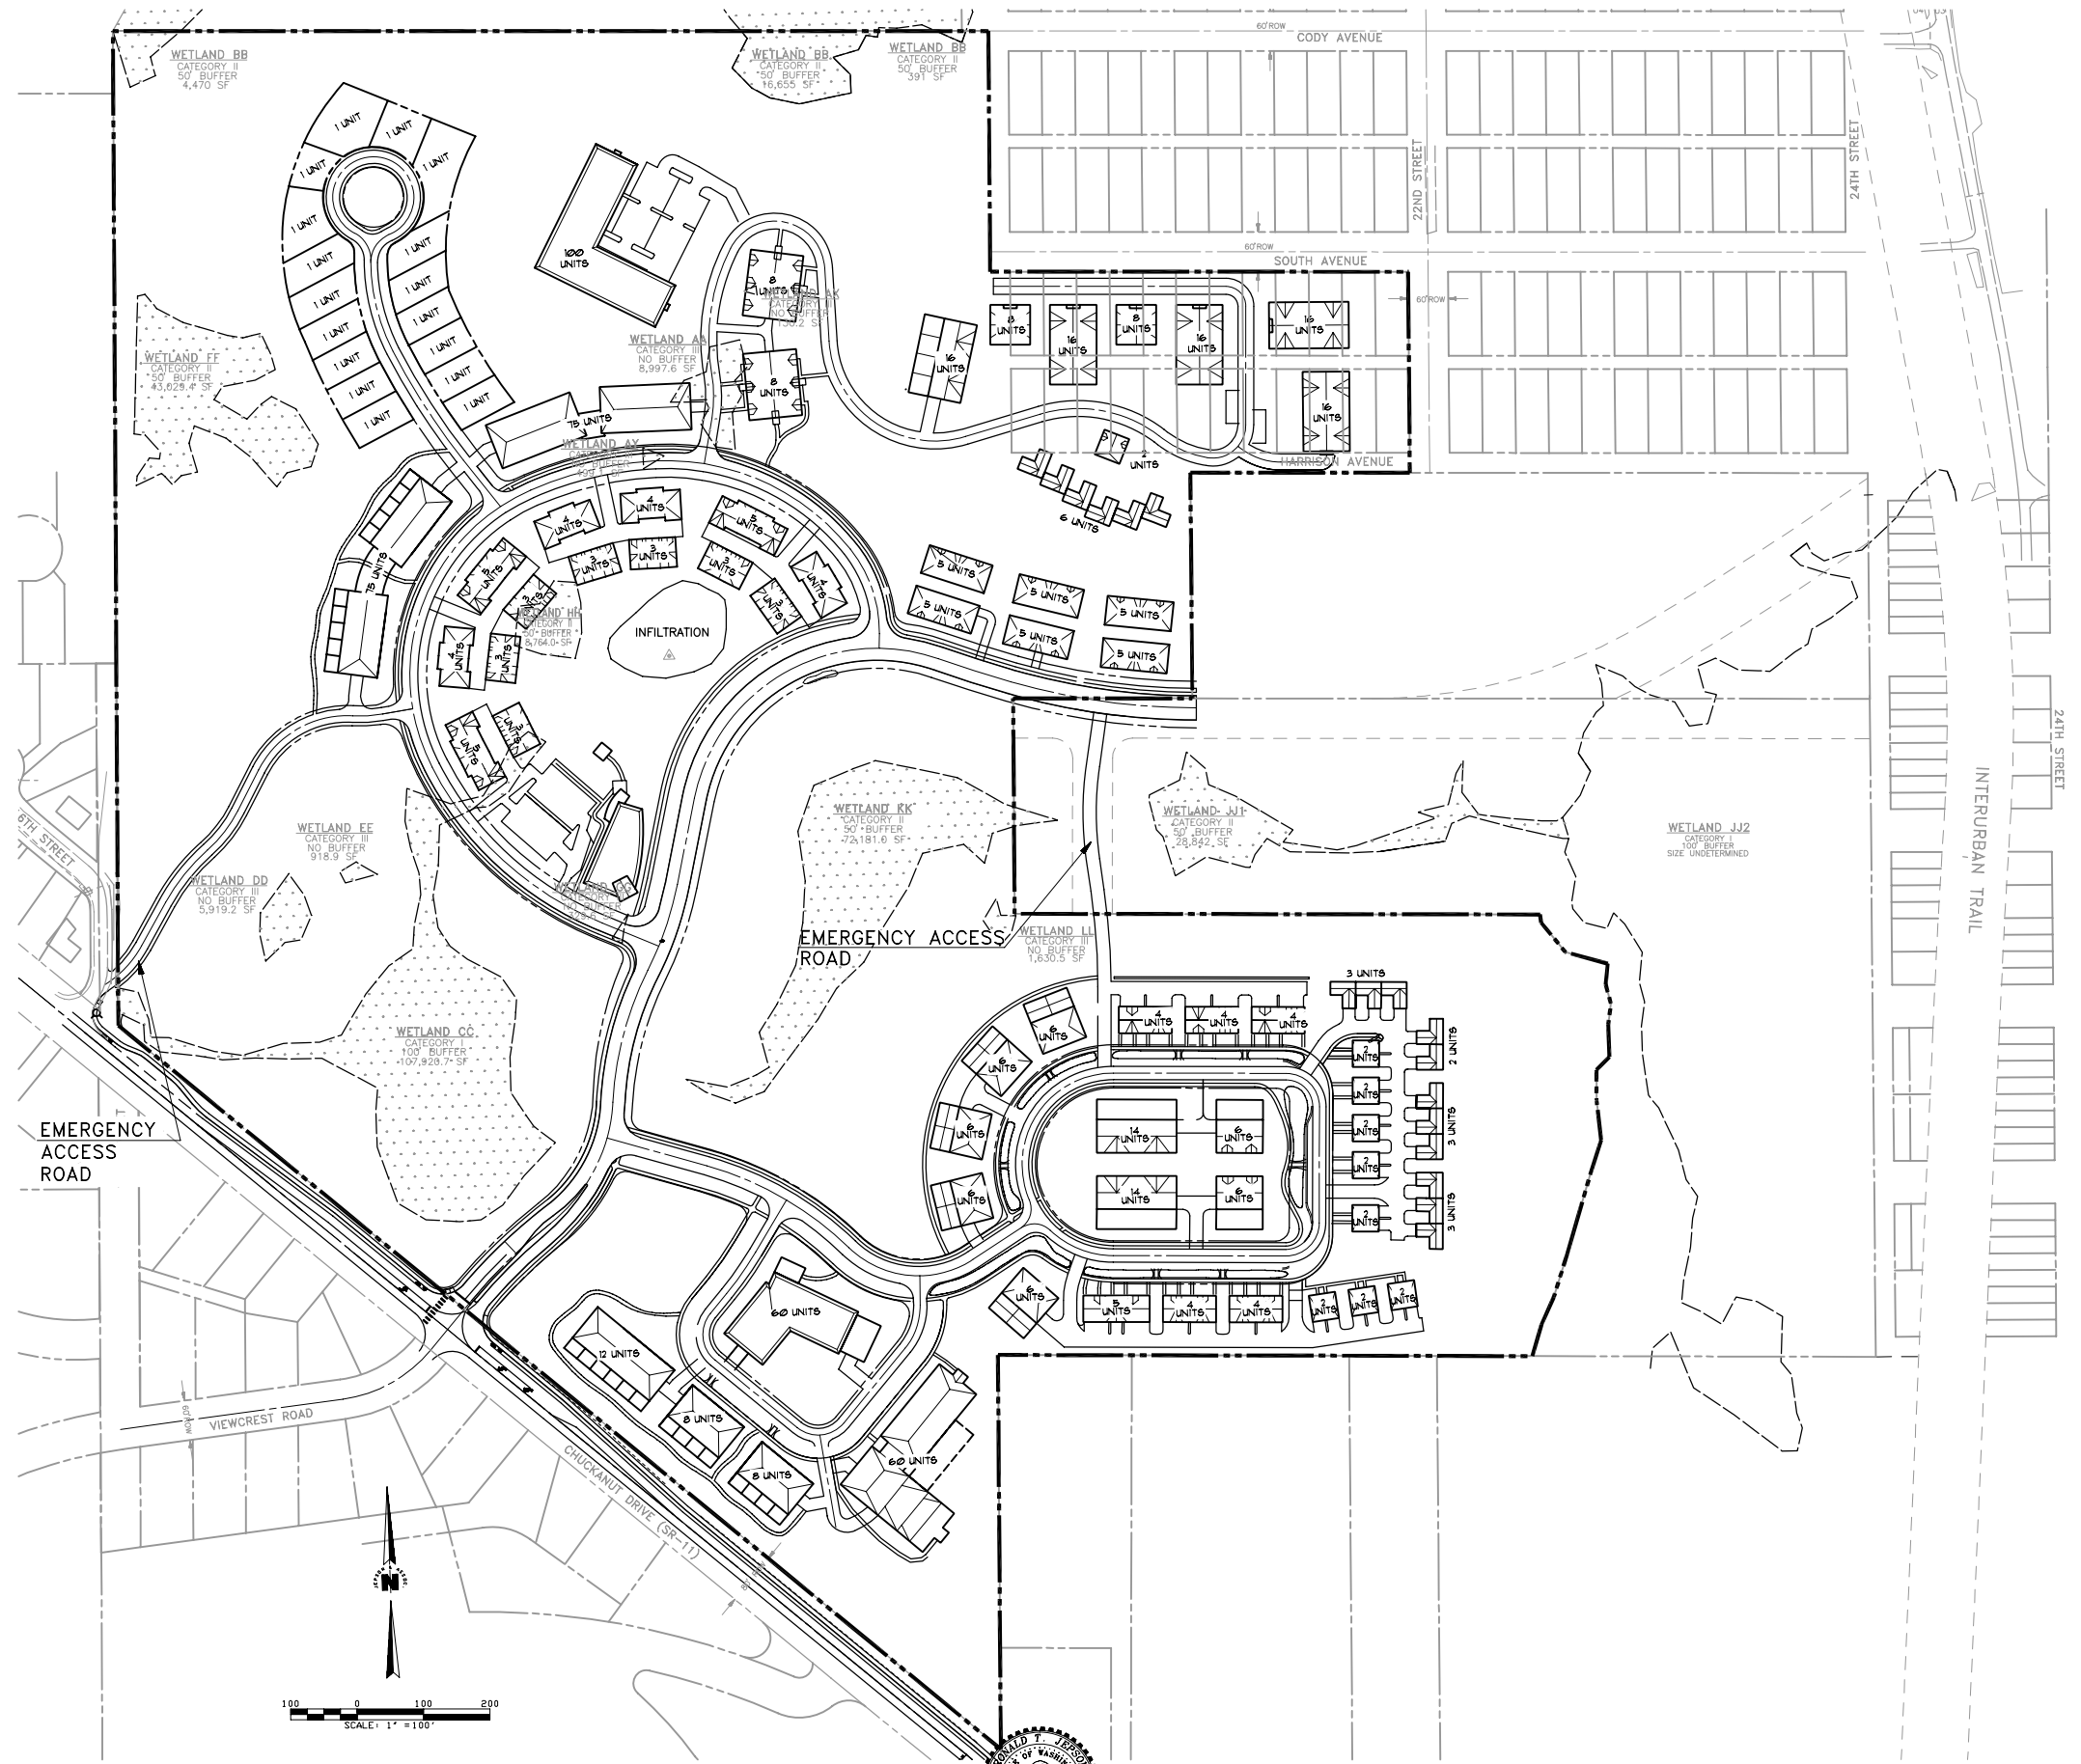

**RONALD T. JEPSON & ASSOCIATES**  
 REGISTERED PROFESSIONAL ENGINEERS AND LAND SURVEYORS  
 222 GRAND AVE., SUITE C, BELLINGHAM, WASHINGTON 98225 PH.(360)733-5760 FAX (360)647-8939

SCALE: 1"=100'	REVISIONS:
DESIGNED BY:	
DRAWN BY: BJW	
CHECKED BY: BJW	
DATE: 8/4/2008	



**ALTERNATIVE 2A SITE PLAN**  
 FAIRHAVEN HIGHLANDS (739 UNITS)  
 CHUCKANUT DRIVE, FAIRHAVEN

CLIENT:  
**GREENBRIAR NORTHWEST, LLC**

04127  
**2A-1**

L:\Lesson Projects\2004\04127.dwg (ES Alternatives) (Pansha) (Final Alternatives) ALT-02-A.DWG - dbeah - MAY 22, 2009 - 14:20:50