

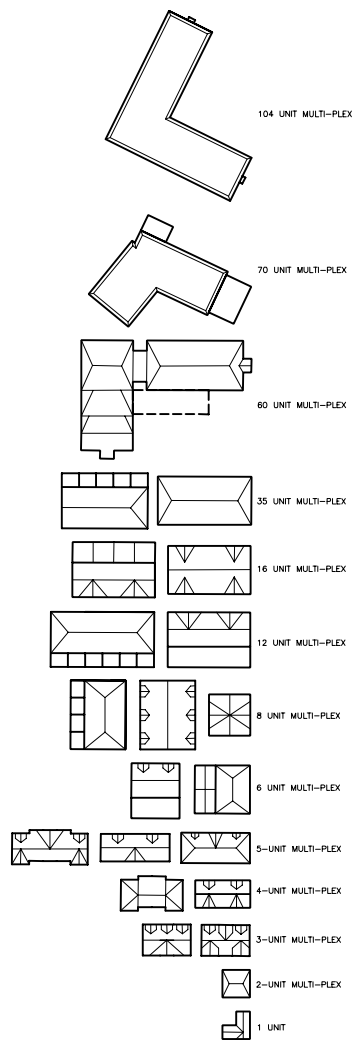


BUILDING LEGEND

 

ALTERNATIVE 3D UNIT TOTAL
 17 SINGLE-FAMILY UNITS
 722 MULTI-FAMILY UNITS
 739 TOTAL UNITS

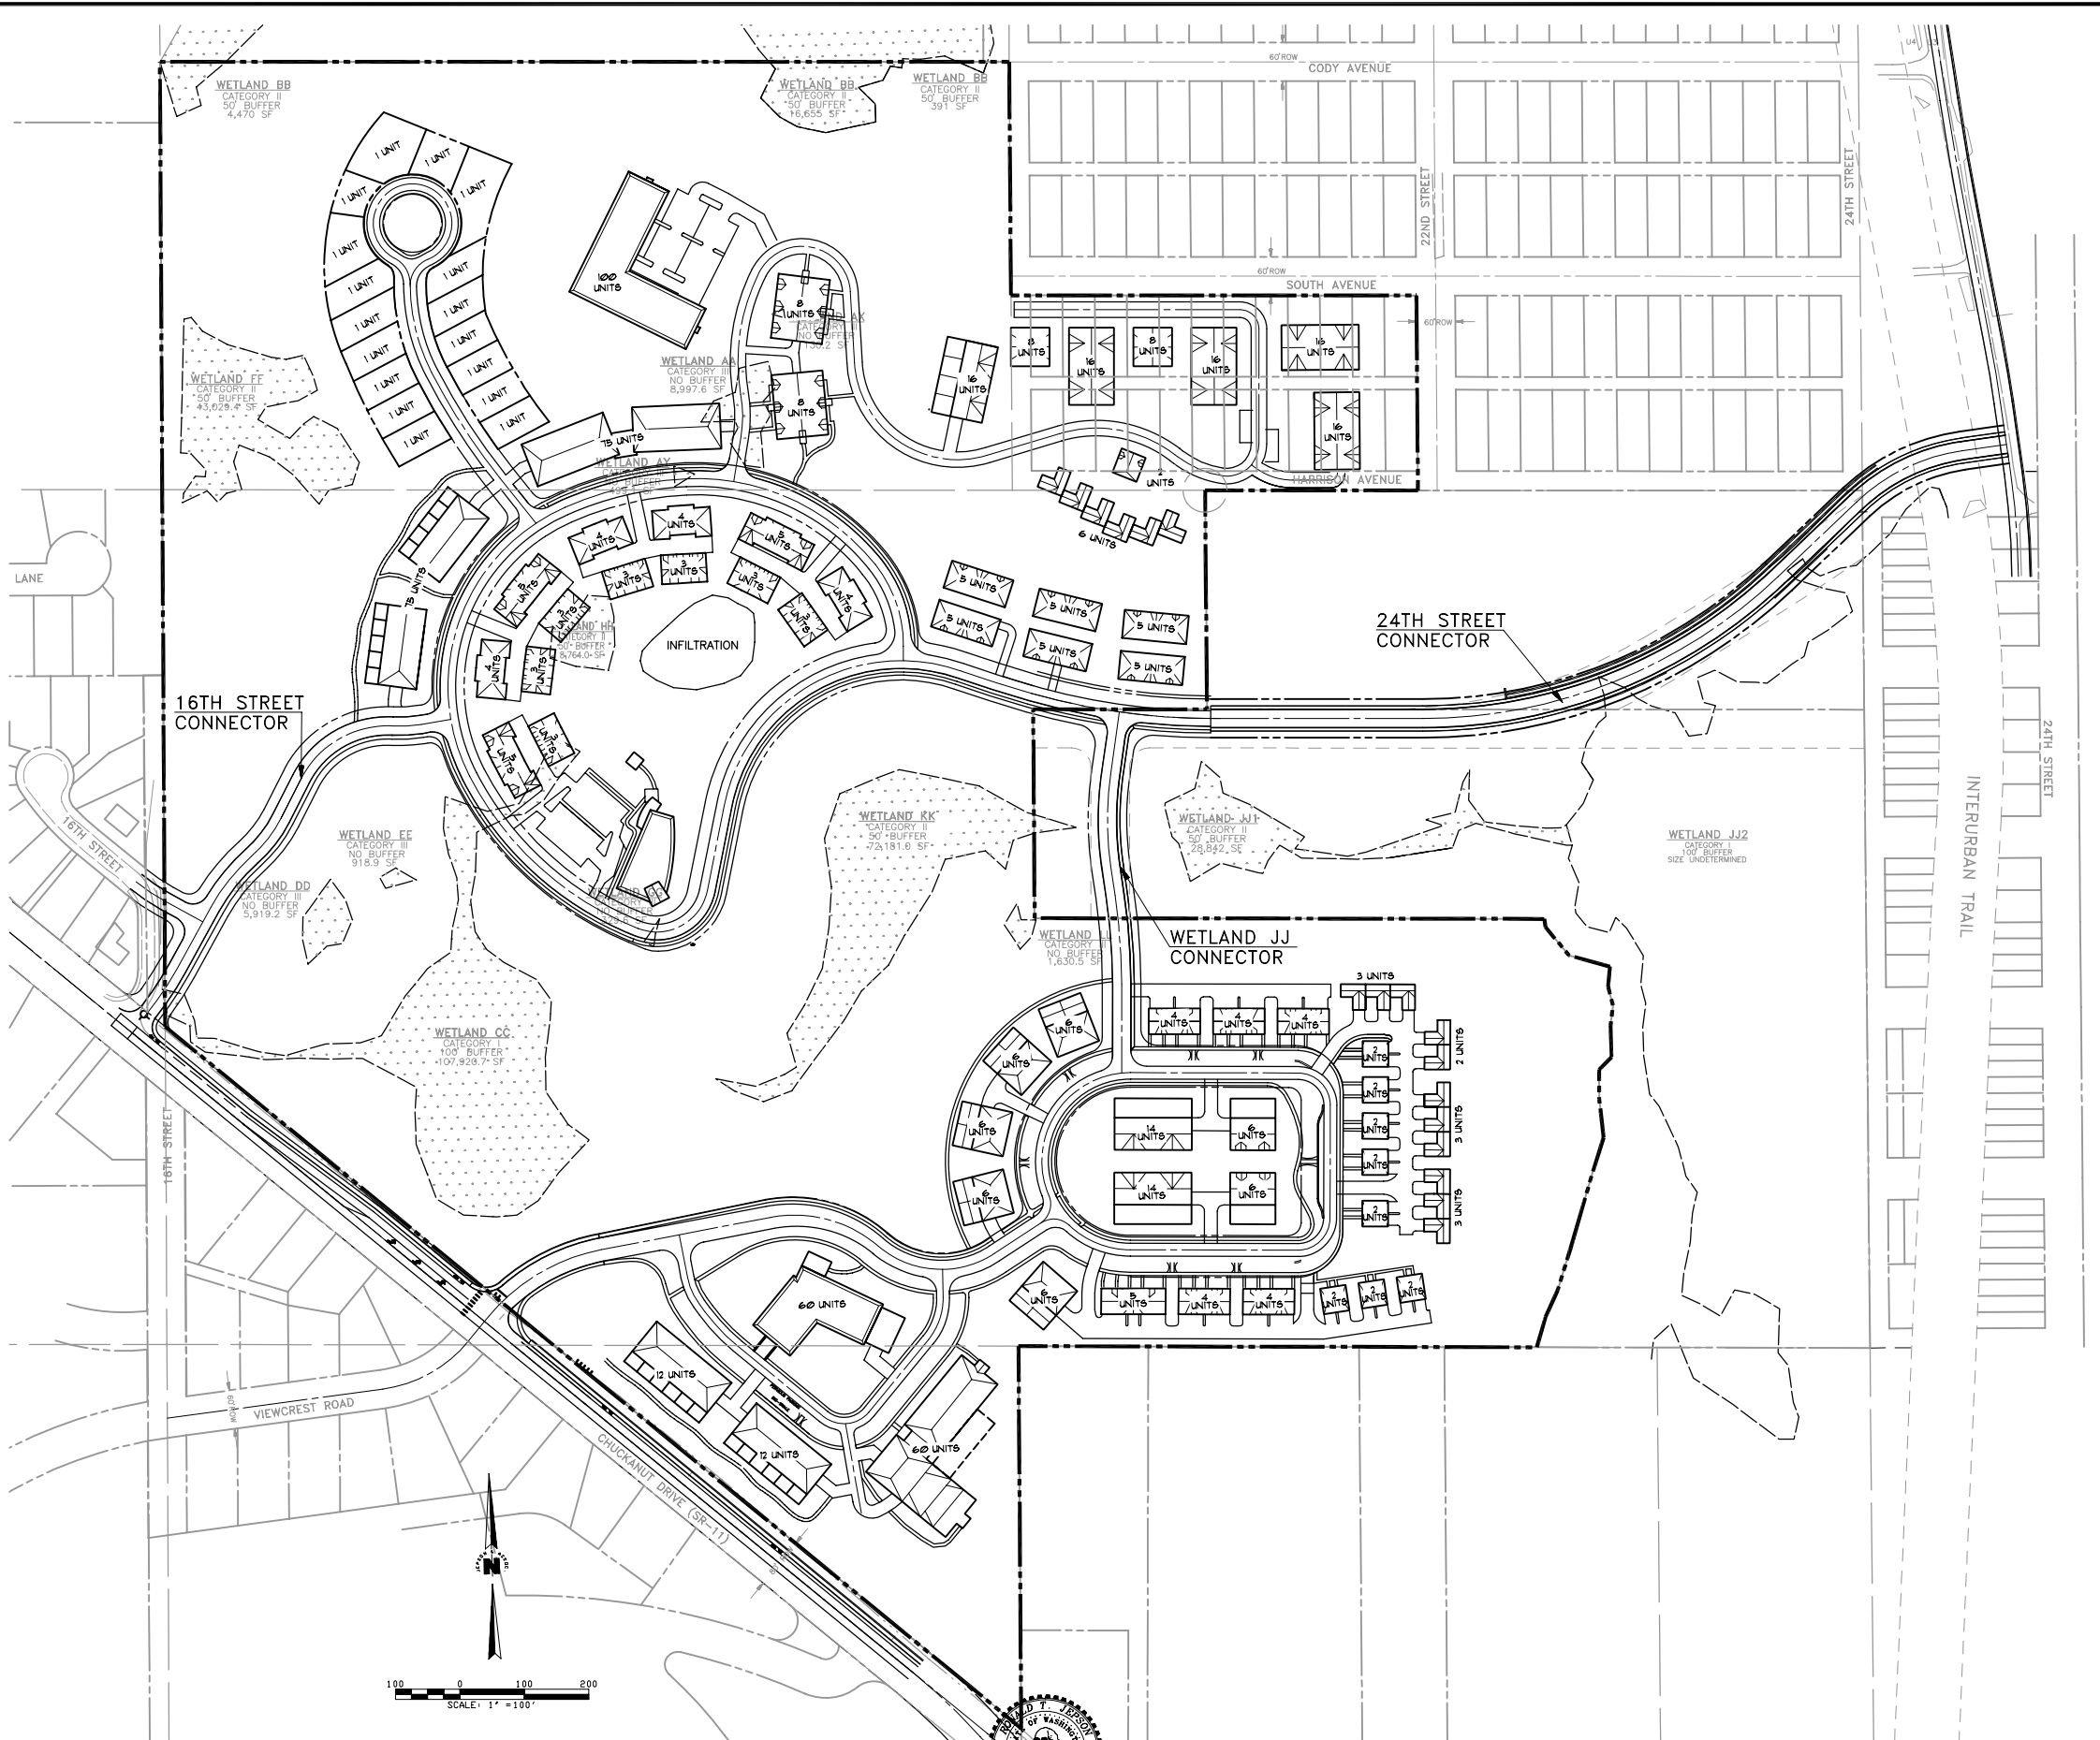

RONALD T. JEPSON & ASSOCIATES
 REGISTERED PROFESSIONAL ENGINEERS AND LAND SURVEYORS
 222 GRAND AVE., SUITE C, BELLINGHAM, WASHINGTON 98225 PH.(360)733-5760 FAX (360)647-8939

SCALE:	1"=100'
DESIGNED BY:	
DRAWN BY:	B/W
CHECKED BY:	B/W
DATE:	8/2/2008

ALTERNATIVE 3D SITE PLAN
 FAIRHAVEN HIGHLANDS (739 UNITS)
 CHUCKANUT DRIVE, FAIRHAVEN

CLIENT:
GREENBRIAR NORTHWEST, LLC

04127
3D-1

L:\Jepson Projects\2004\04127.dwg (ES Alternatives)\P\p\alt\alternatives\ALT-03-0-DWG - d\dwg - MAY 22, 2009 - 14:37:08