


**1** South Elevation  
 SCALE 1/4" = 1'-0"

**Rocket Fairhaven**  
 1212 11th Street  
 Bellingham, Washington 98225

Job No:	1119	Date:	2011-11-21
File No:	1119 A300-302 Elevations	Drawn By:	JTWillard
Checked By:	JLMcClure	Issued For:	DESIGN REVIEW

ELEVATIONS

**A300**

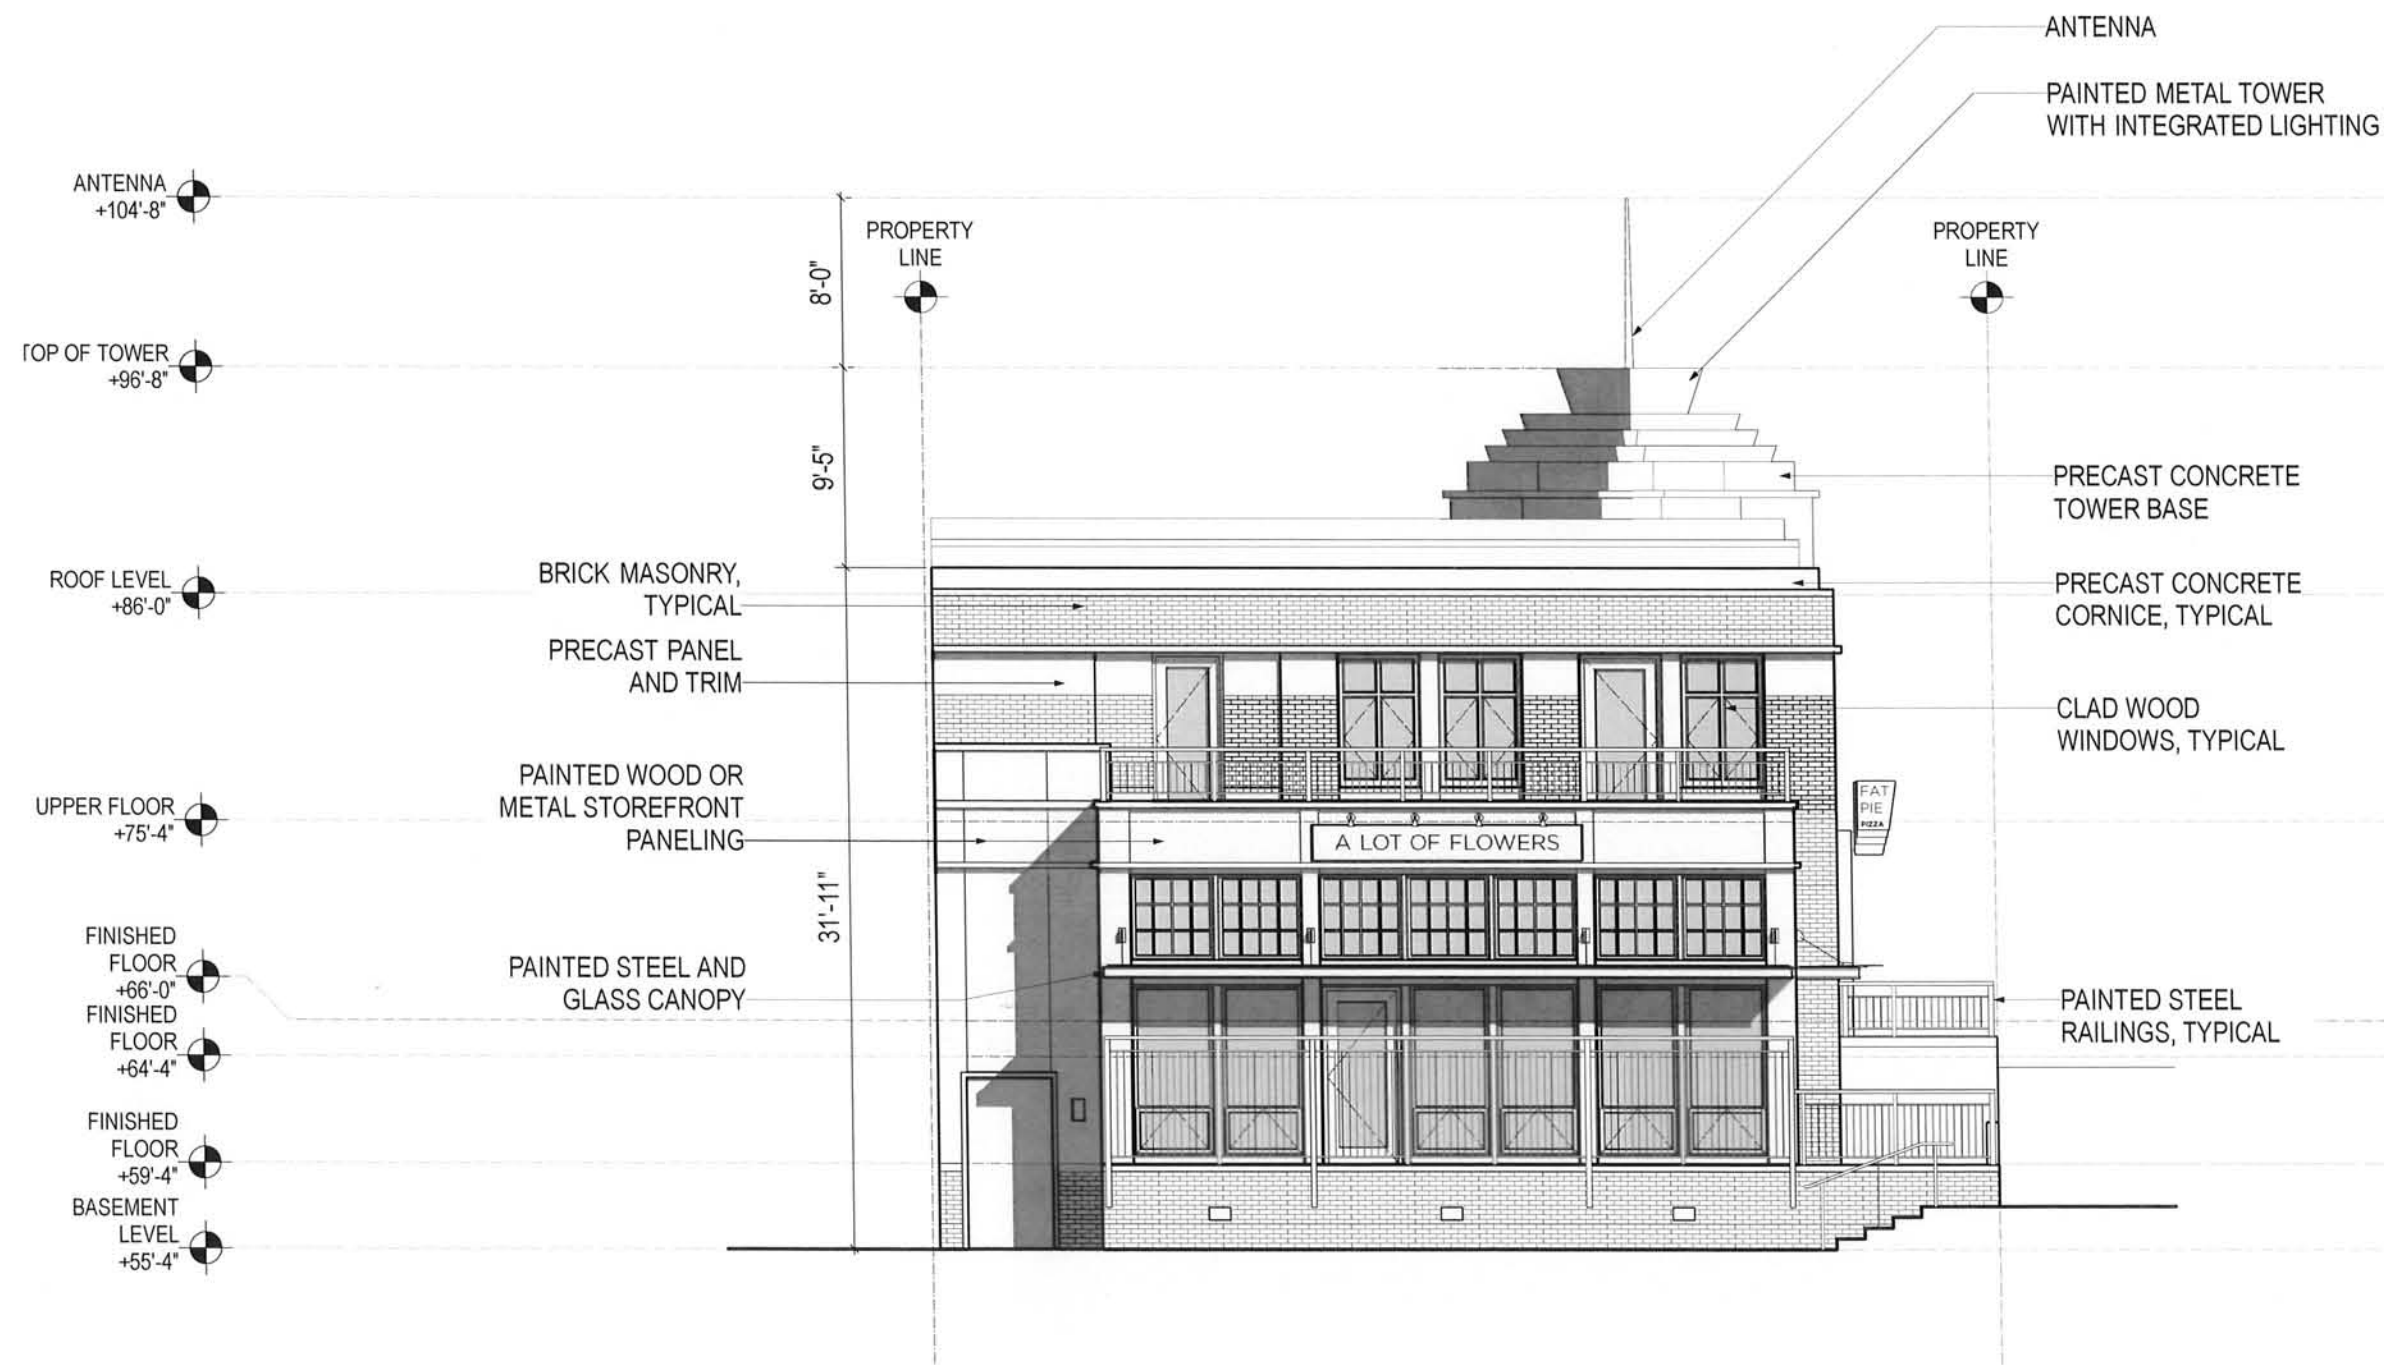


**Rocket Fairhaven**  
 1212 11th Street  
 Bellingham, Washington 98225

Job No:	1119	Date:	2011-11-21
File No:	1119 A300-302 Elevations	Drawn By:	JTWillard
Checked By:	JLMcClure	Issued For:	DESIGN REVIEW

ELEVATIONS

**A301**

**1 West Elevation**  
 SCALE: 1/4" = 1'-0"

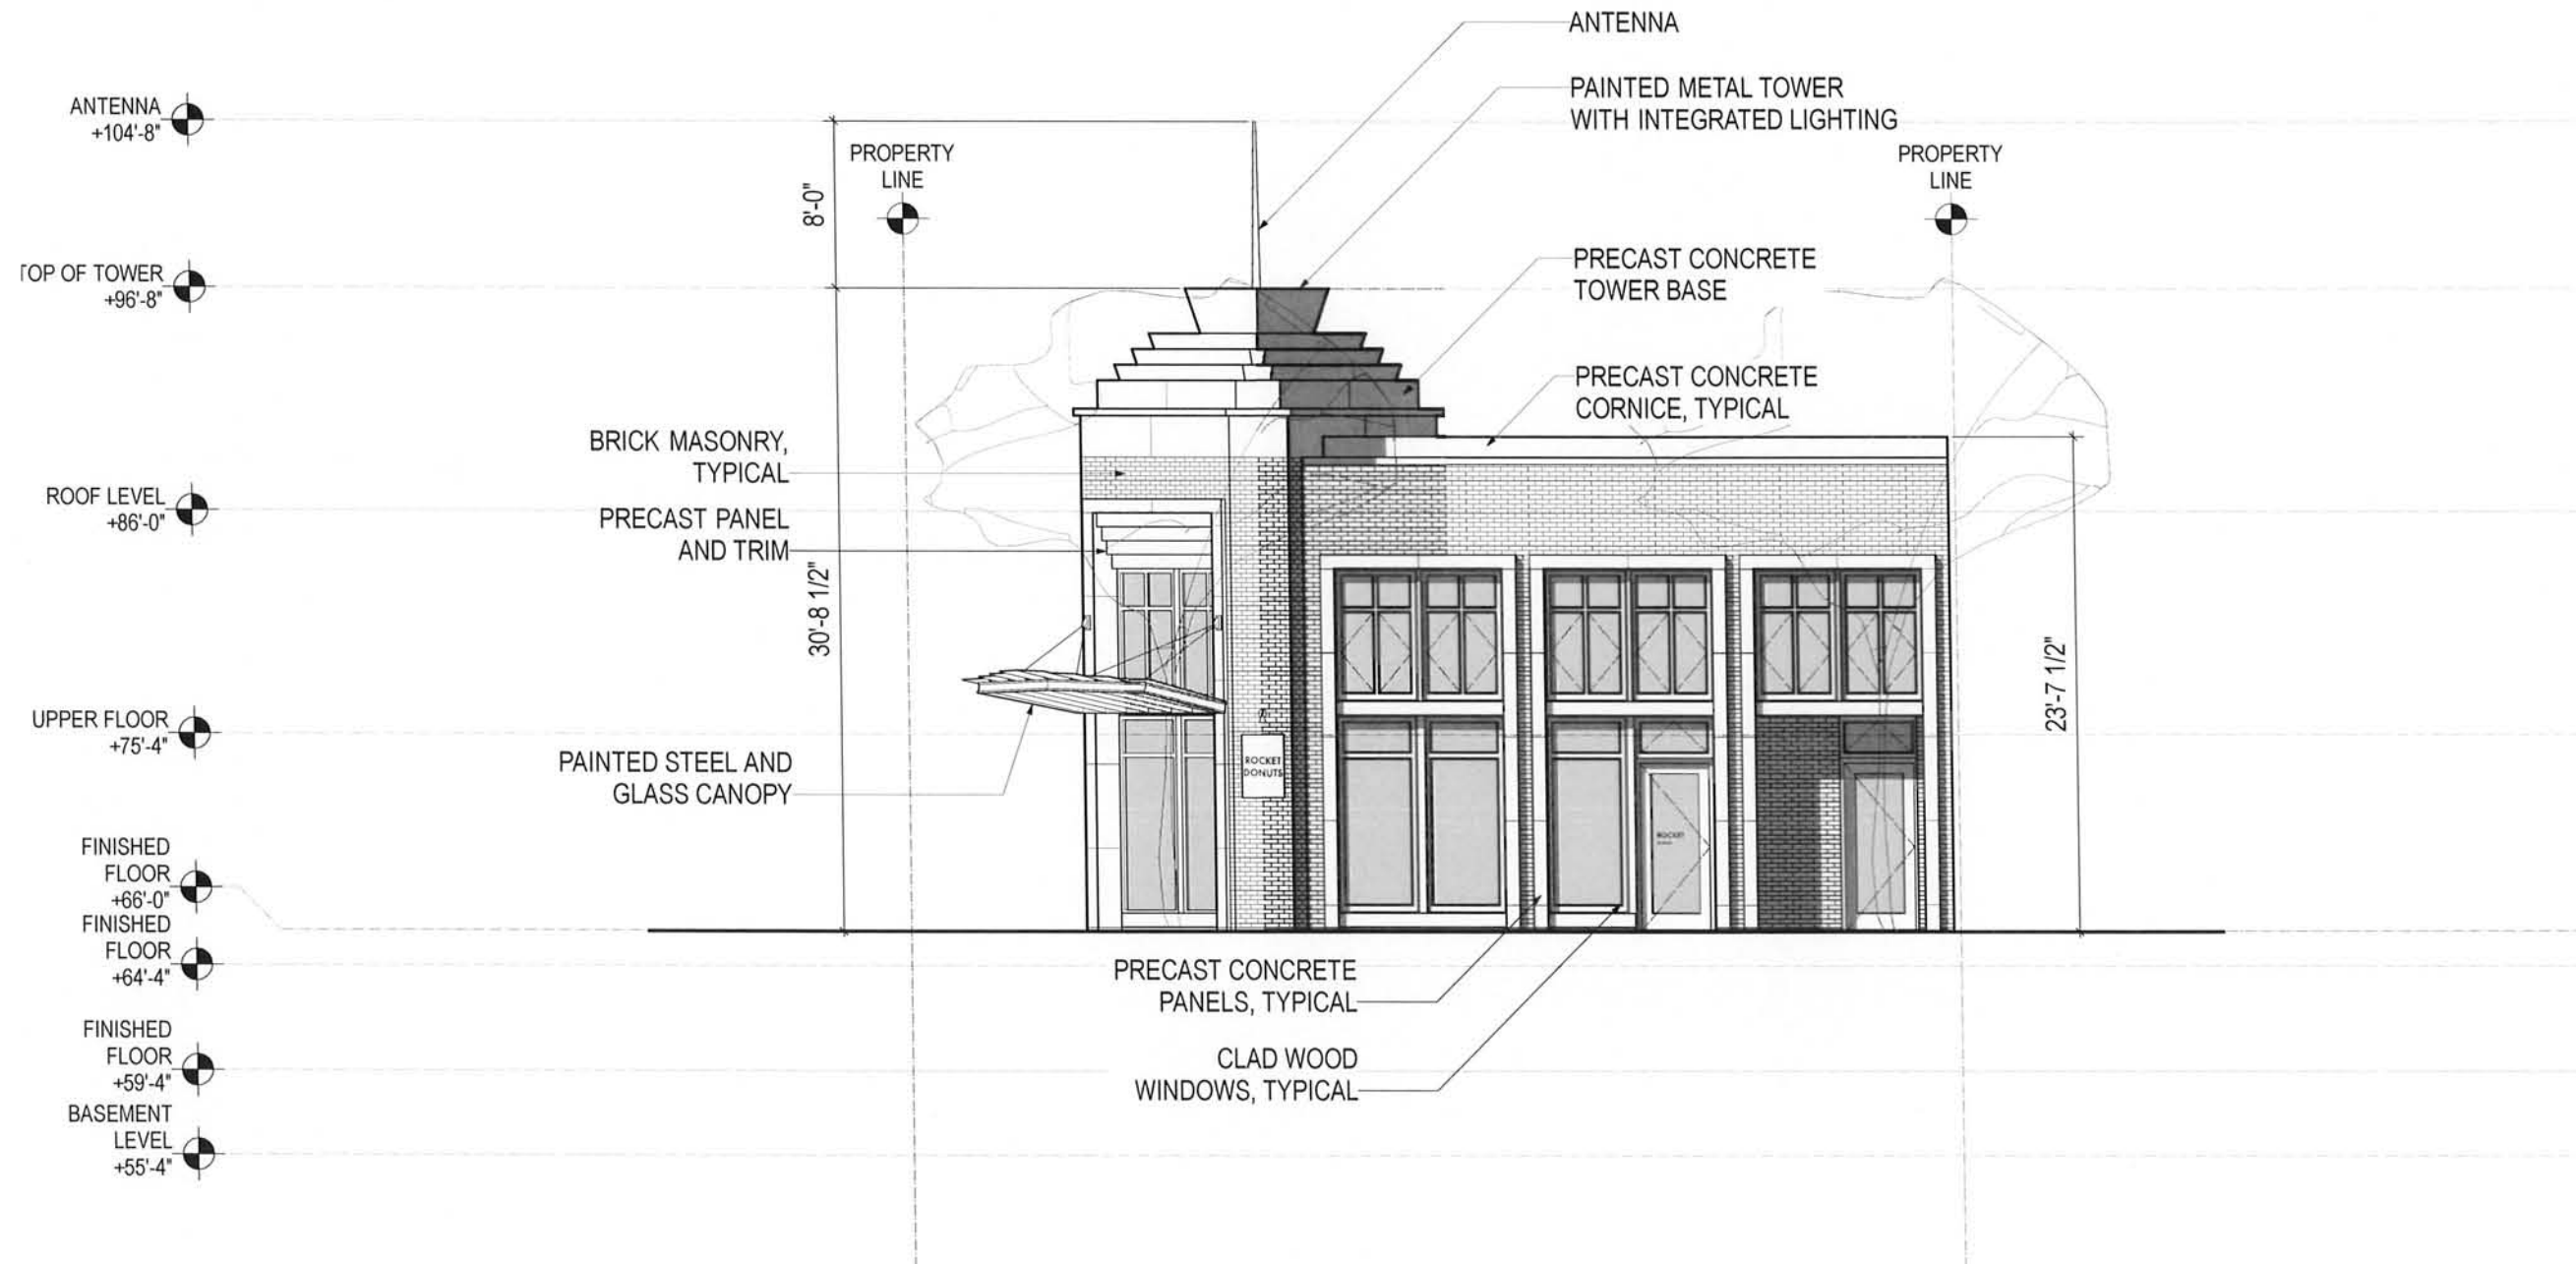

**Rocket Fairhaven**  
 1212 11th Street  
 Bellingham, Washington 98225

Job No:	1119	Date:	2011-11-21
File No:	1119 A300-302 Elevations		
Drawn By:	JTWillard		
Checked By:	JLMcClure		
Issued For:	DESIGN REVIEW		

ELEVATIONS

**A302**

**1 East Elevation**  
 SCALE: 1/4" = 1'-0"