

PRELIMINARY  
NOT FOR  
CONSTRUCTION

Design Review  
CityView Apartments  
4413 Consolidation Avenue  
Bellingham, Washington

ISSUED FOR:	DATE:
Review	2/19/20


PROJECT NO.: 19-035  
DRAWN: G  
SCALE: 1/4" = 1'-0"



Typical unit  
Floor Plans

TYPICAL UNIT PLANS  
1/4" = 1'-0"


UNIT TYPES:  
TYPE "A": ACCESSIBILITY PER ICC A111-2009 10/1003  
TYPE "B": ACCESSIBILITY PER ICC A111-2009 10/1004  
TYPE "C": NOT ACCESSIBLE PER ICC A111-2009

SQUARE FOOTAGE BY UNIT:  
END UNITS: 1/32 SF  
MIDDLE UNITS: 1/38 SF  
GROUND FLOOR UNITS: 1/80 SF


DRAWING TITLE  
COPYRIGHT 2020 G+R architecture  
DRAWING NUMBER  
**dr5.1**

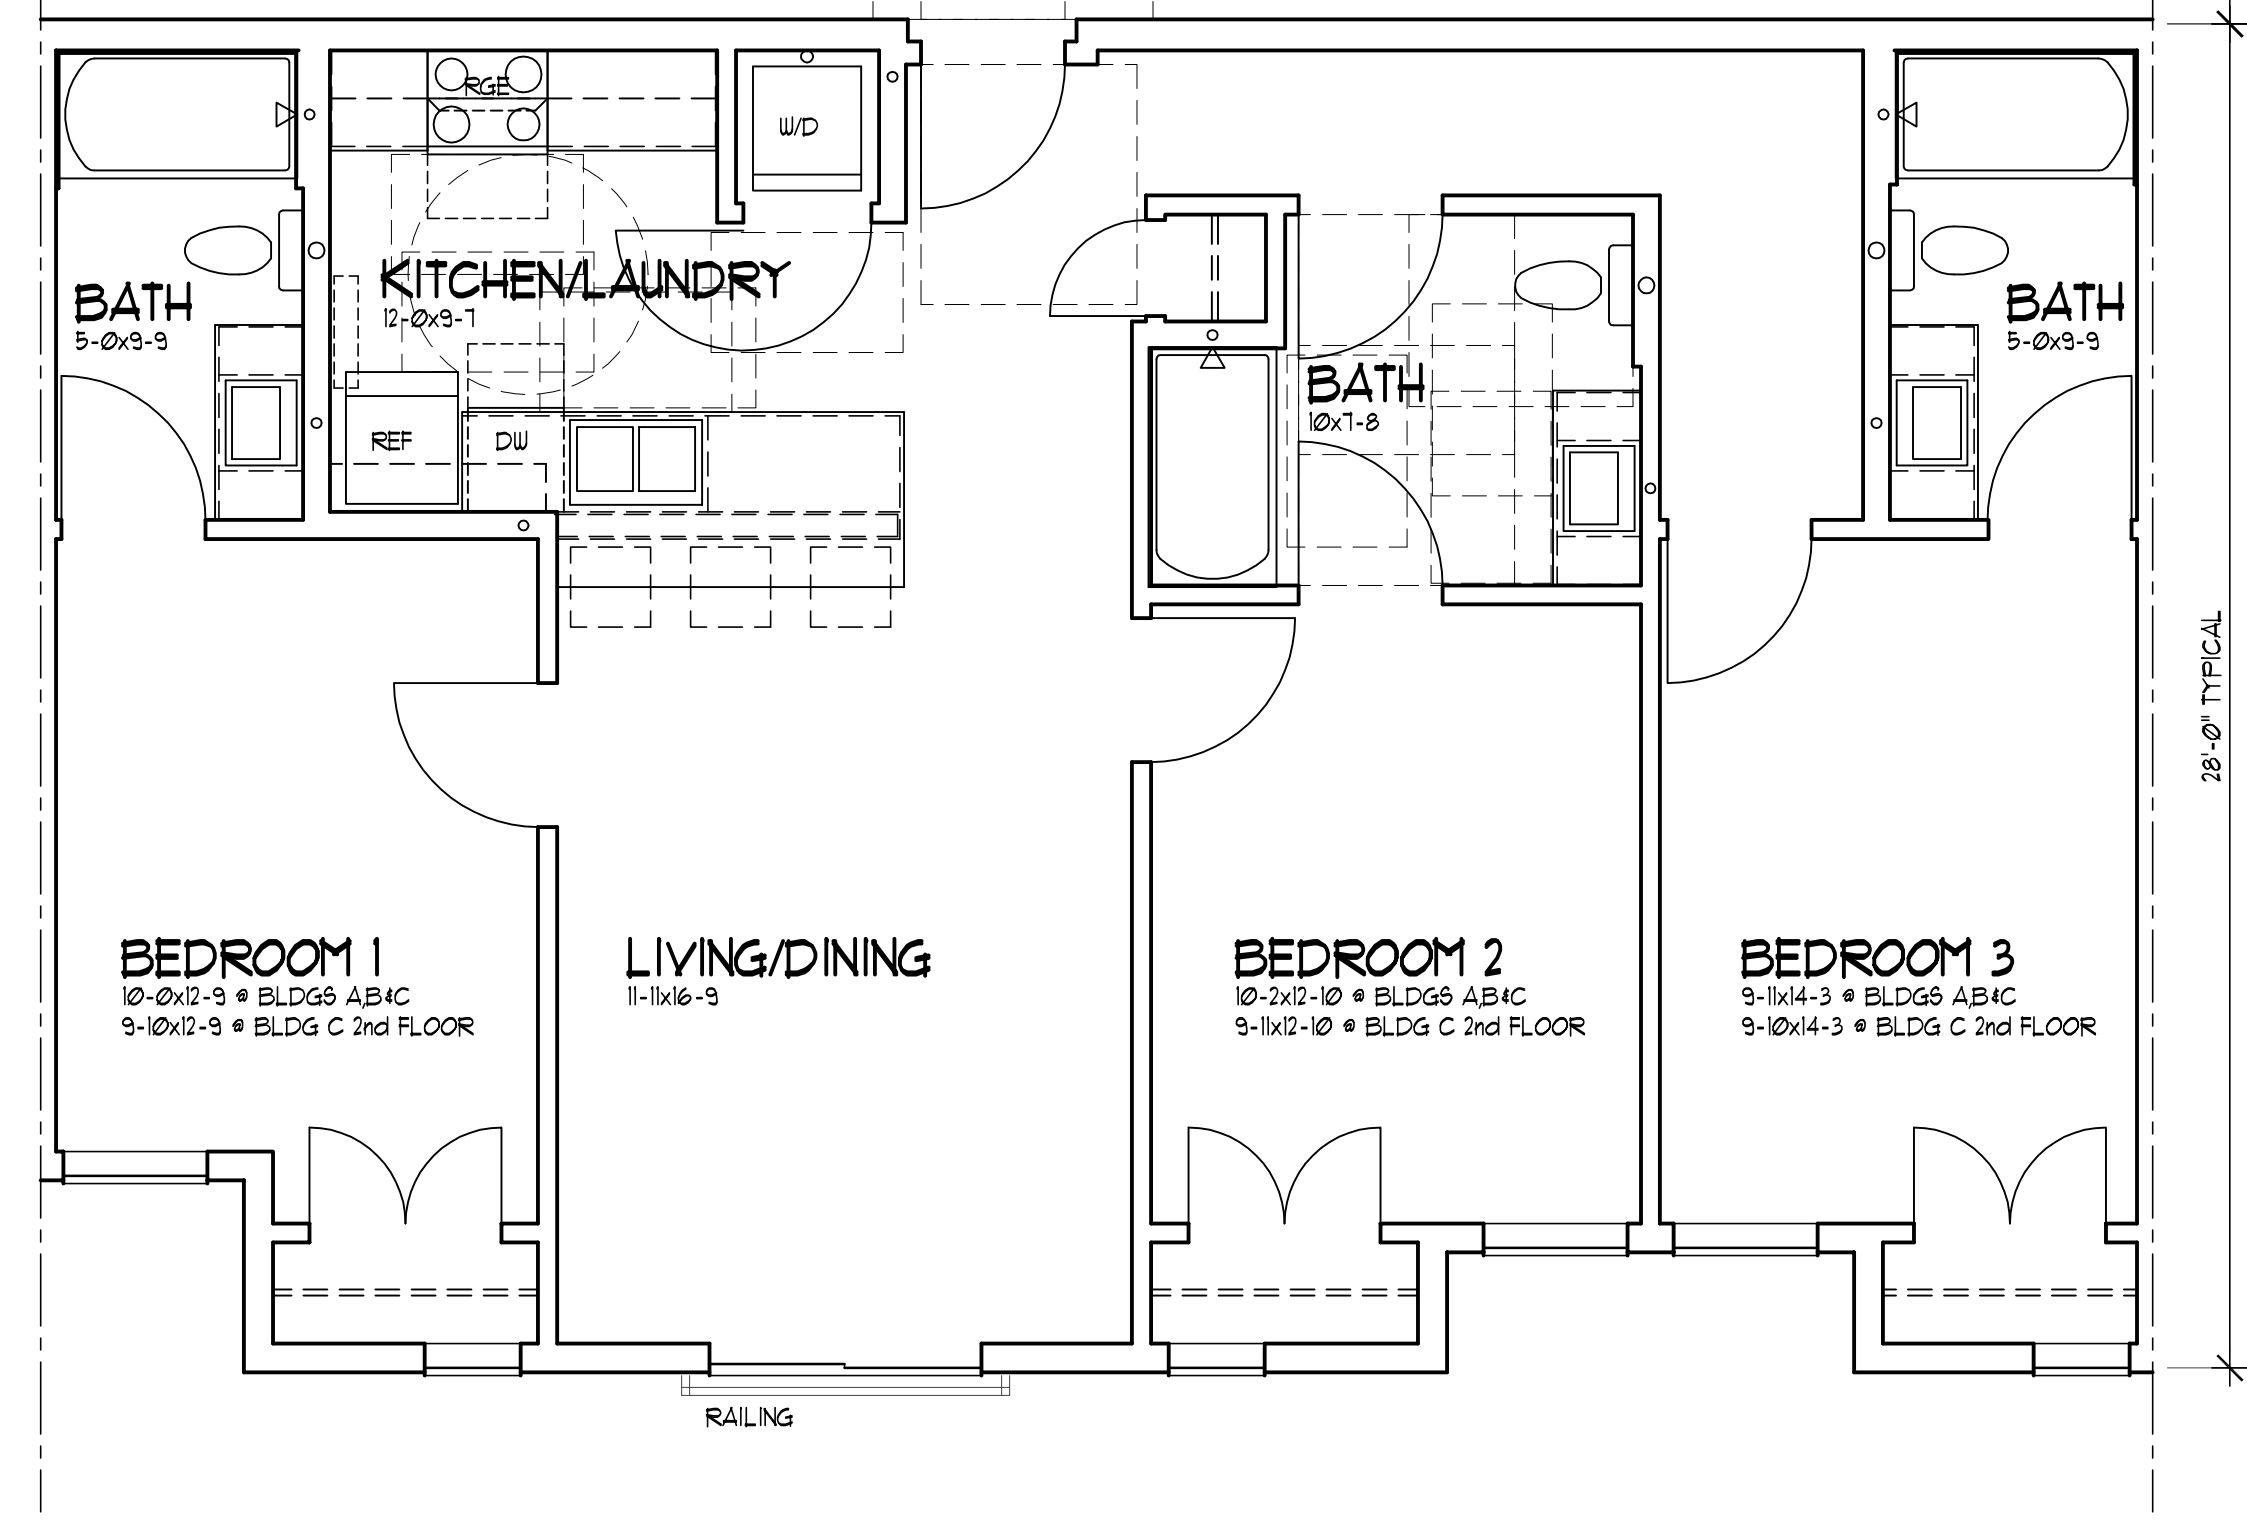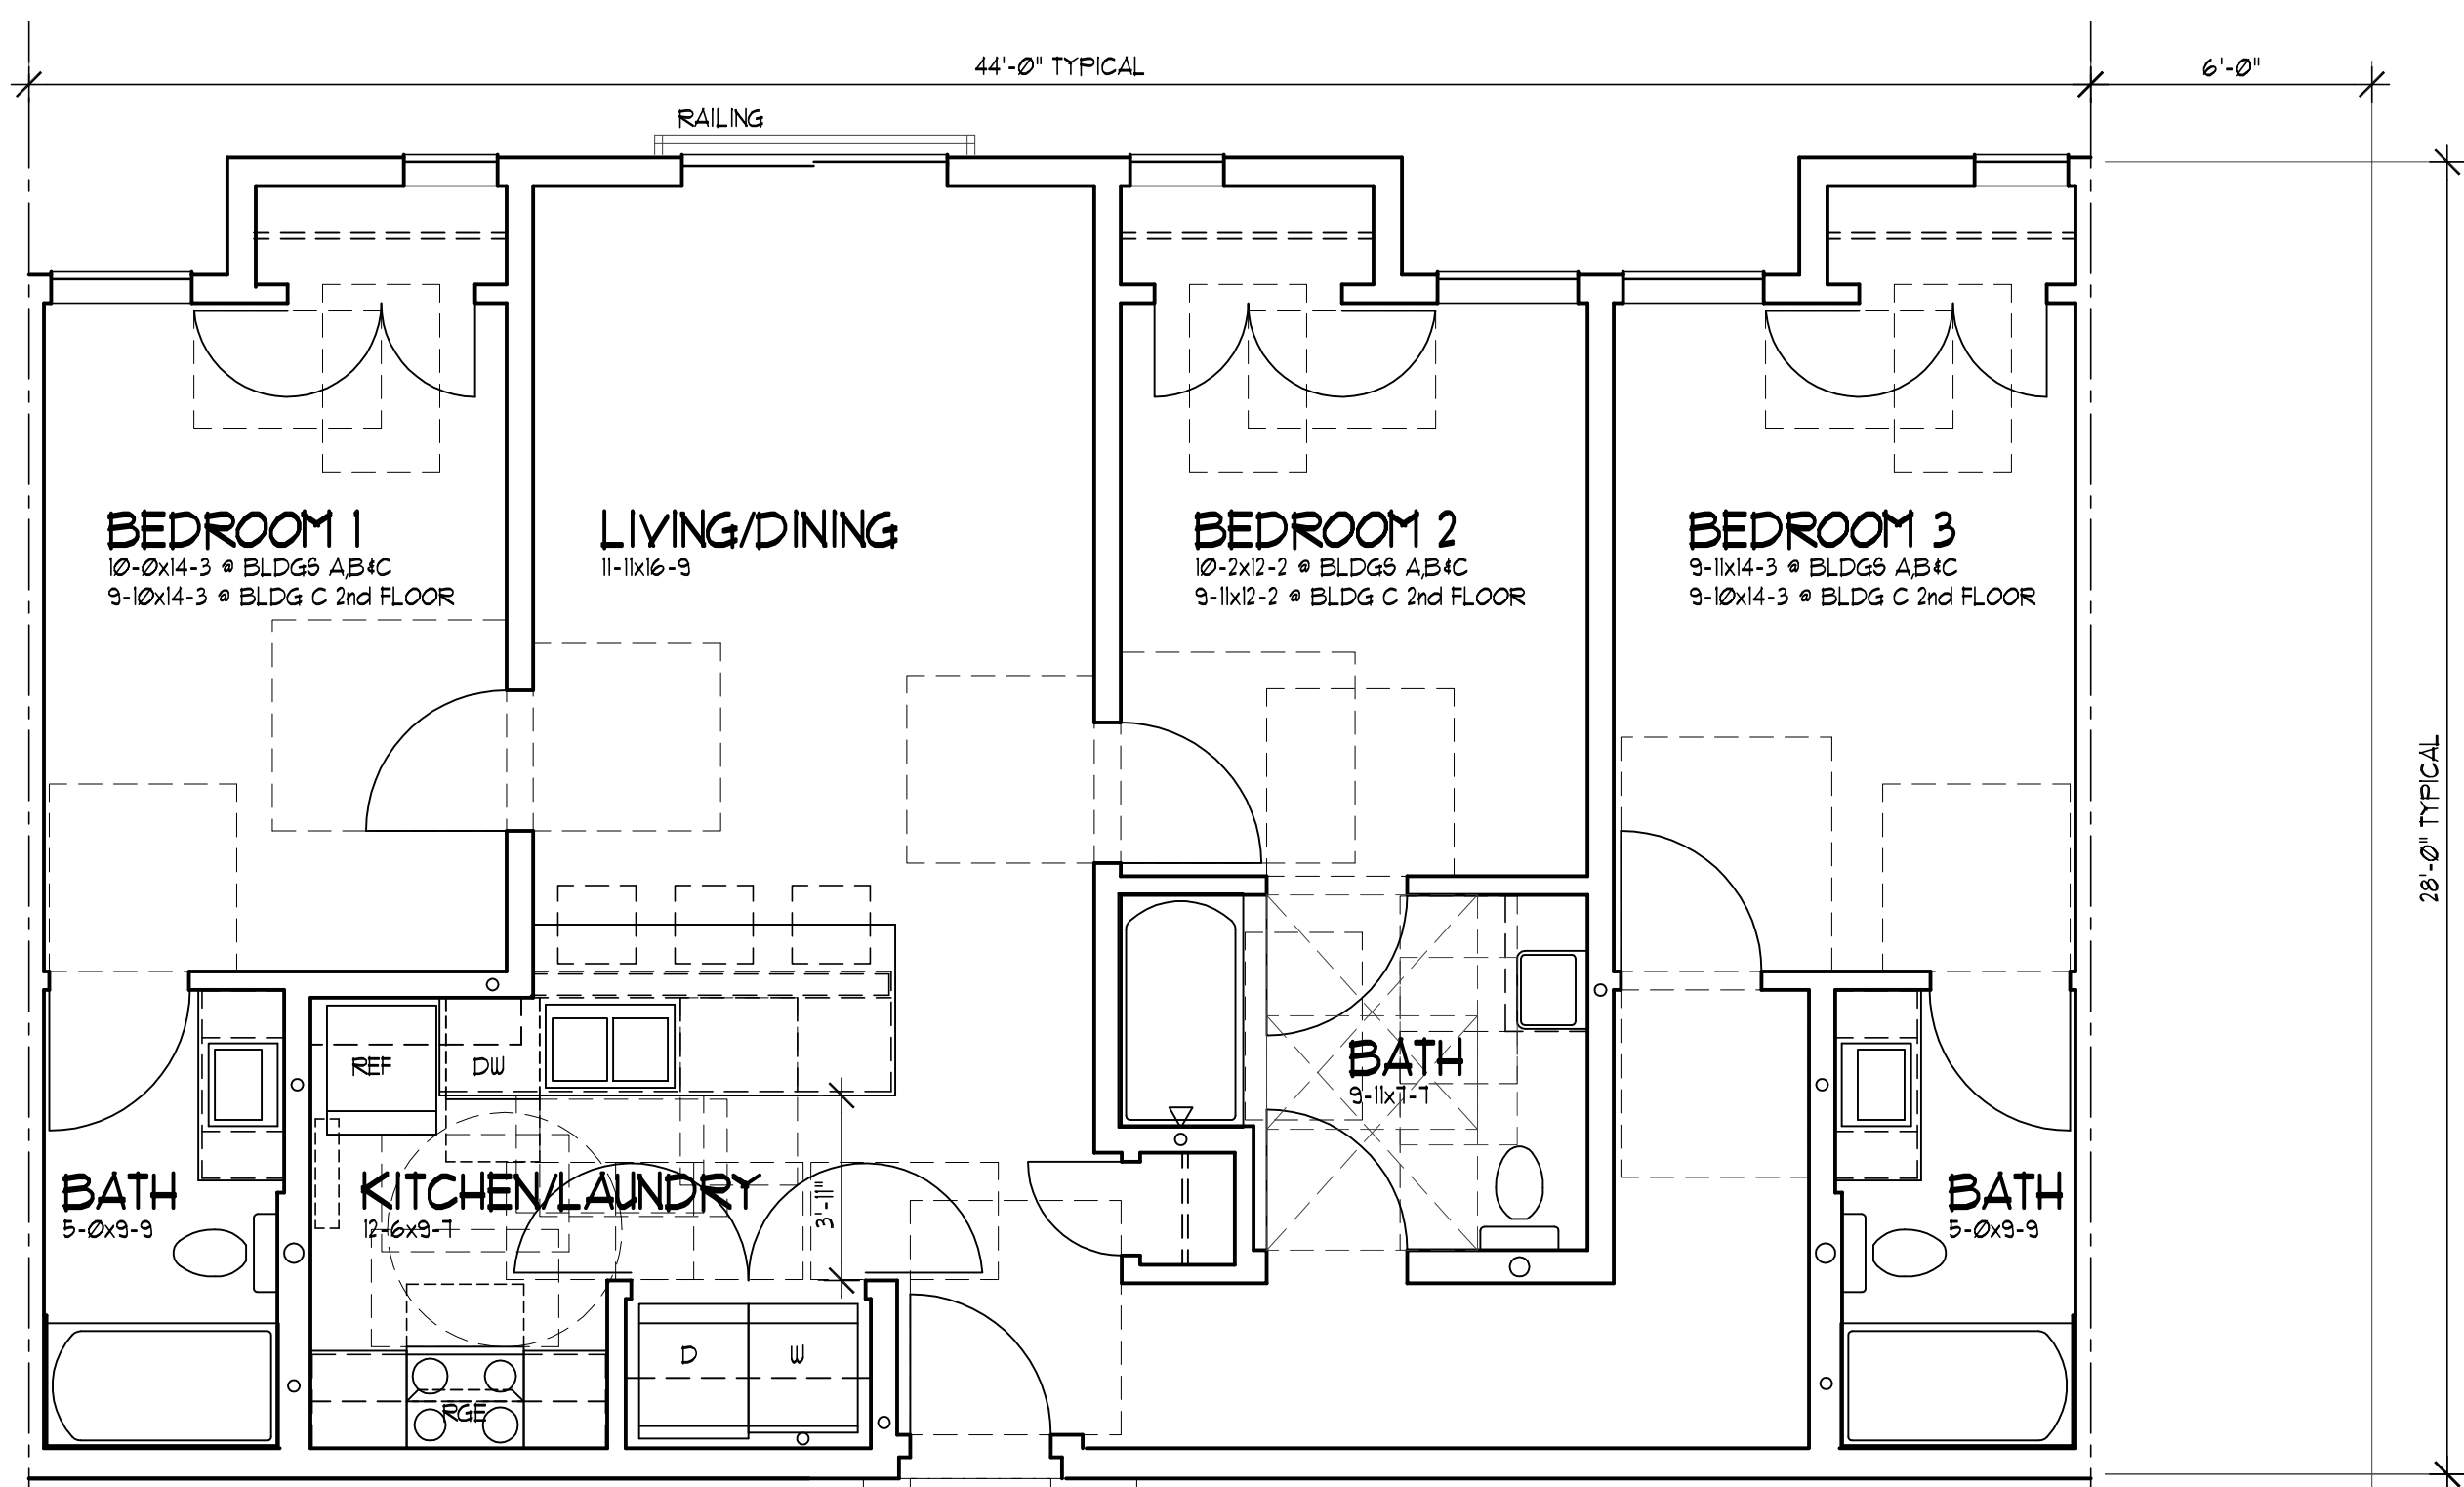

**TYPE "B" End Units: MIDDLE UNITS SIMILAR**  
BUILDINGS A & B: 1st FLOOR WEST & 2nd FLOOR UNO  
BUILDING C: 1st FLOOR WEST & 2nd-5th FLOORS UNO

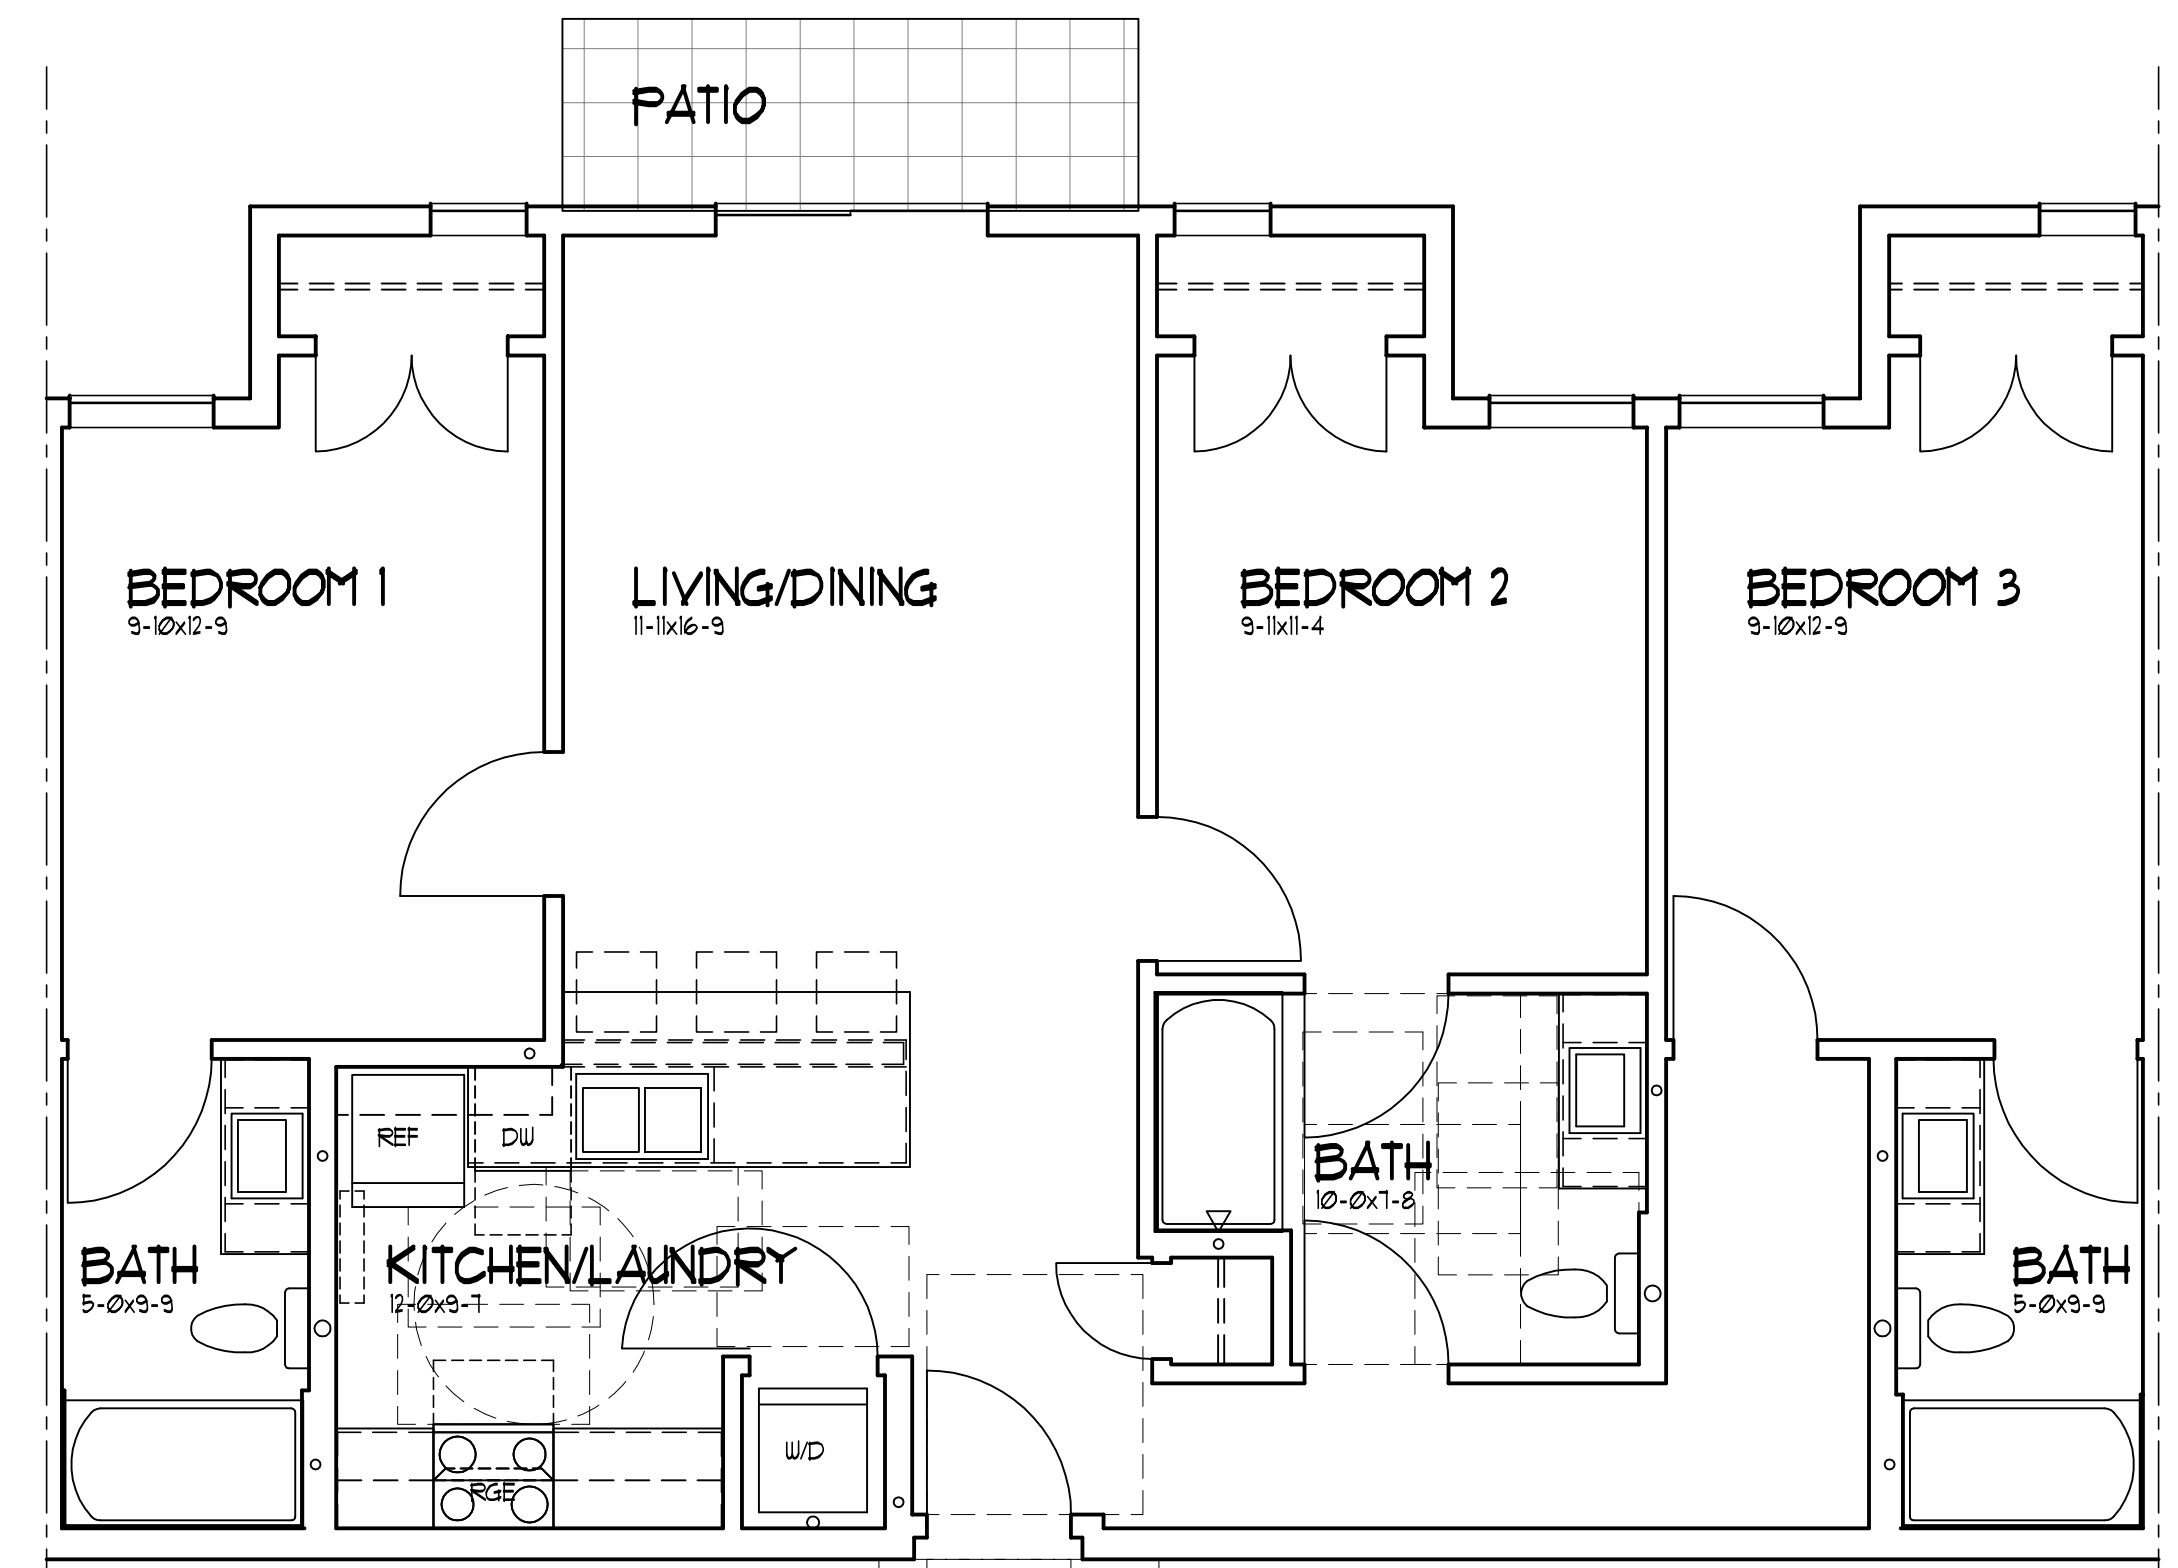

**TYPE "B" End Units: MIDDLE UNITS SIMILAR**  
BUILDING C: 1st FLOOR EAST

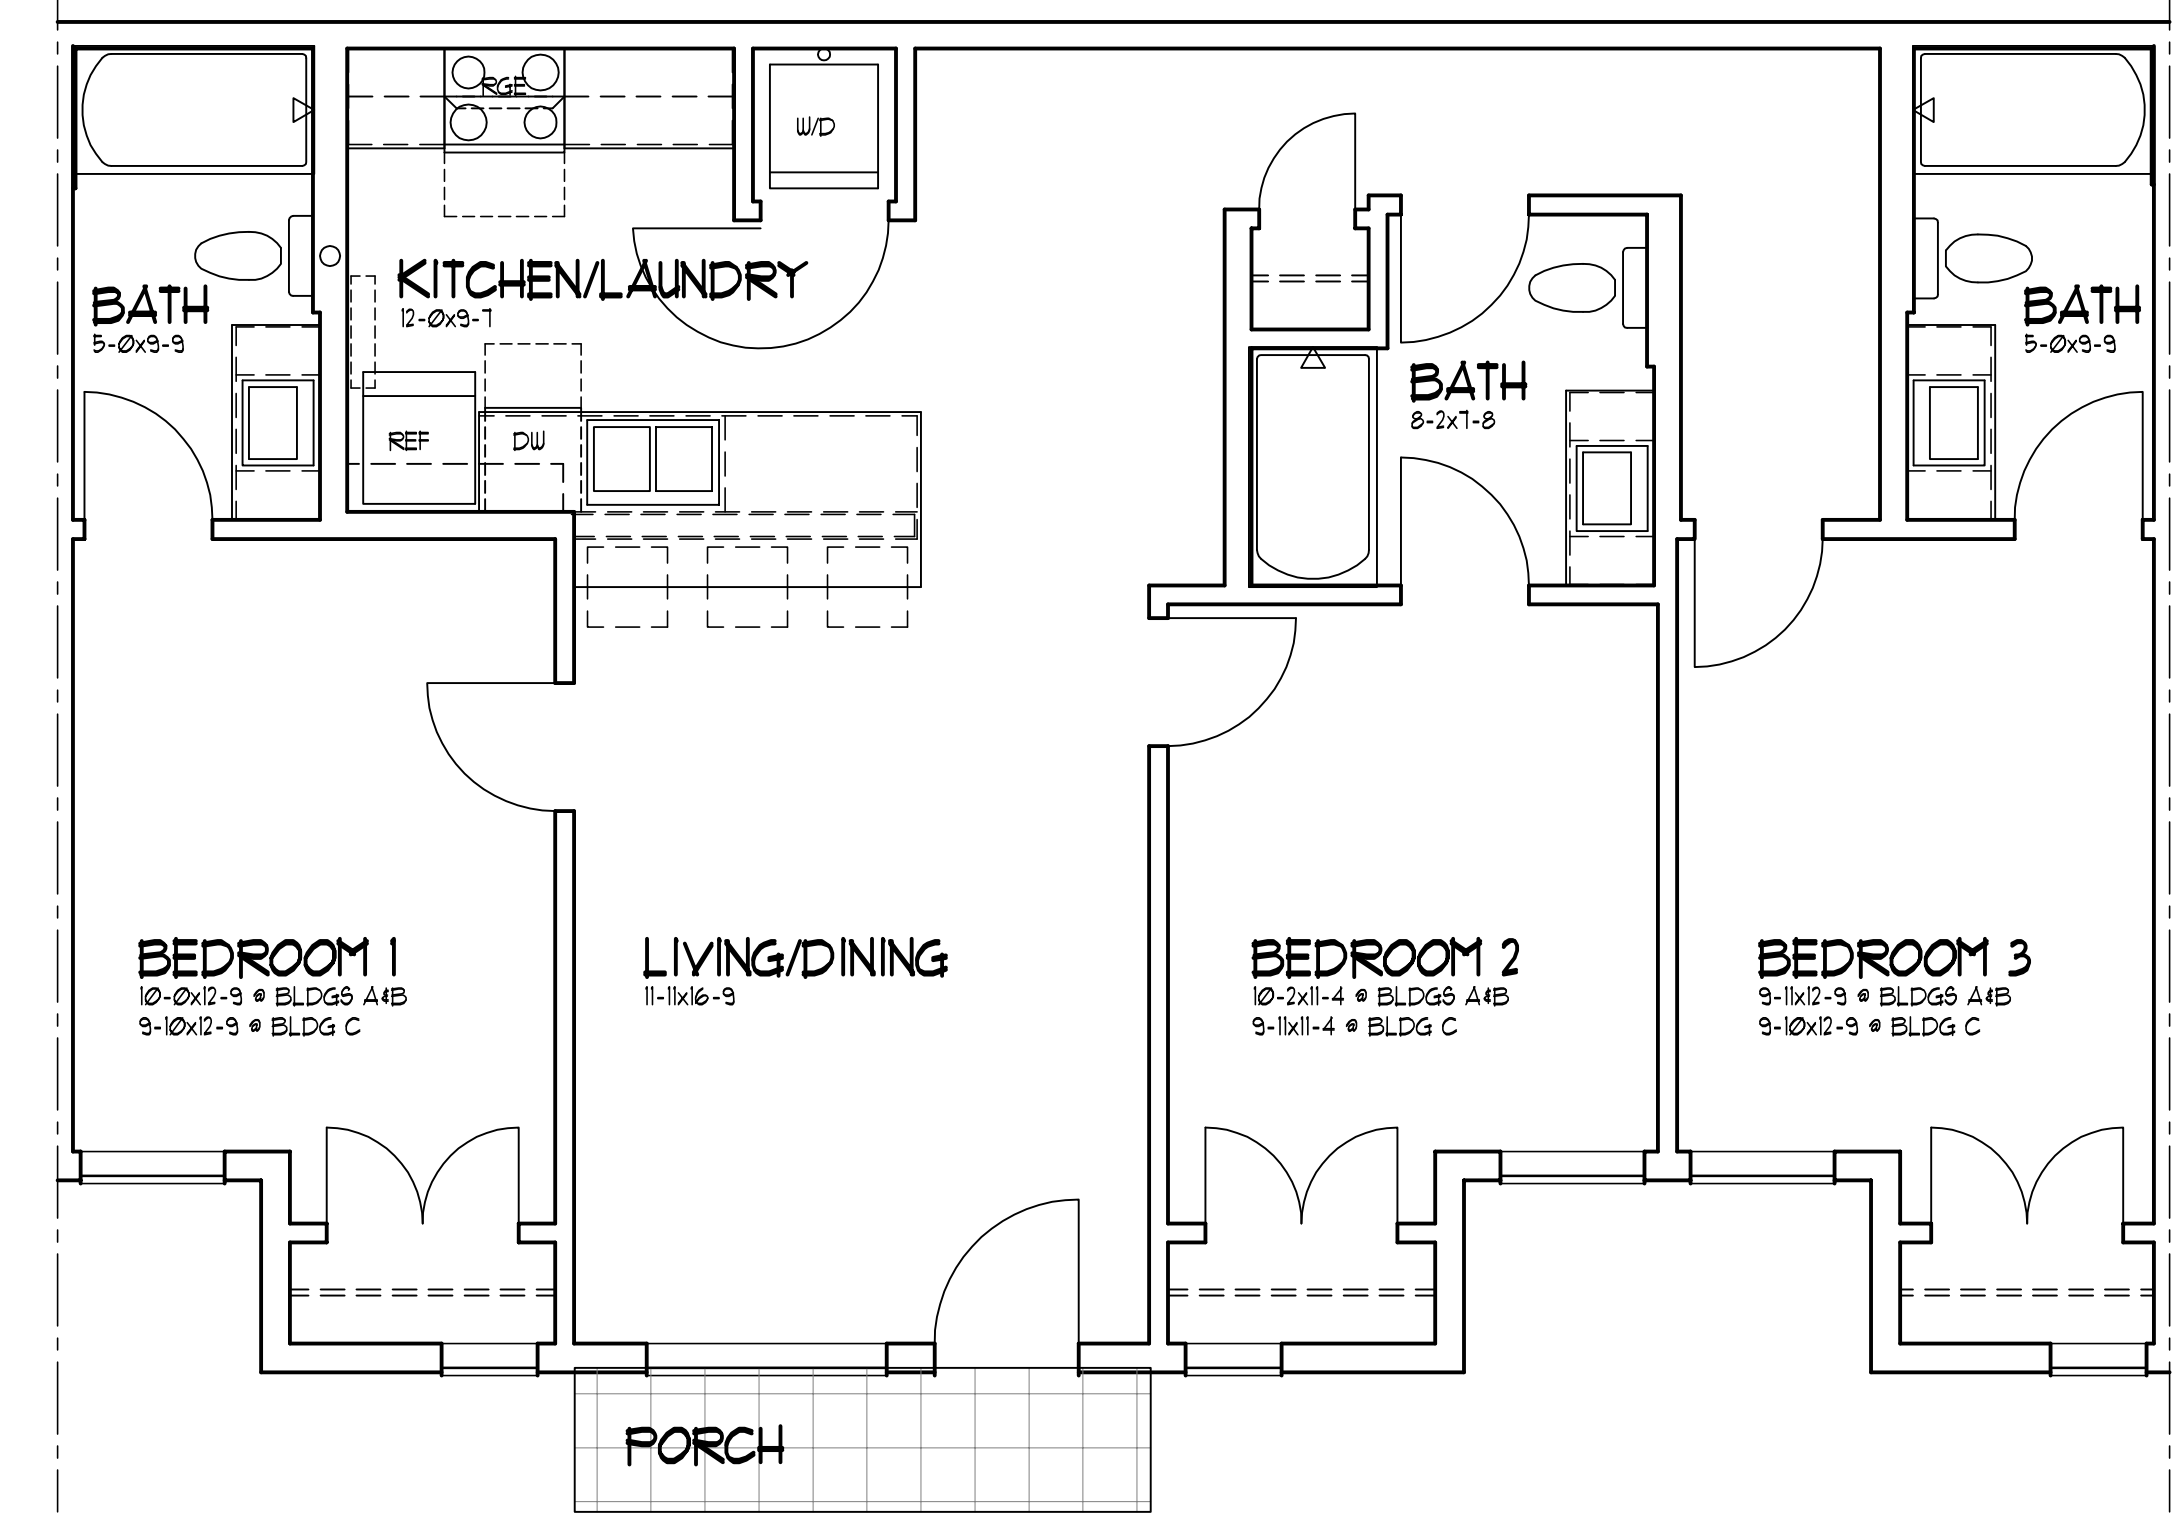

**TYPE "C" End Units: MIDDLE UNITS SIMILAR**  
BUILDINGS A & B: BASEMENT WEST & 1st FLOOR EAST  
BUILDING C: BASEMENT WEST

**TYPICAL UNIT PLANS**  
1/4" = 1'-0"

UNIT TYPES:  
TYPE "A": ACCESSIBILITY PER ICC A111-2009 10/1003  
TYPE "B": ACCESSIBILITY PER ICC A111-2009 10/1004  
TYPE "C": NOT ACCESSIBLE PER ICC A111-2009

SQUARE FOOTAGE BY UNIT:  
END UNITS: 1/32 SF  
MIDDLE UNITS: 1/38 SF  
GROUND FLOOR UNITS: 1/80 SF

REDUCTION SCALE: 10" 11" INCH 12" INCH 13" INCH 14" INCH 15" INCH 16" INCH