
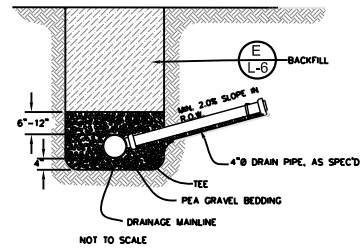


- NOTES:
1. STAKE ALL IMPROVEMENTS IN THE FIELD FOR OWNER'S APPROVAL PRIOR TO DEMOLITION OR EARTHWORK.
 2. THE CONTRACTOR SHALL STAKE THE PLAYGROUND AND THE WHEELCHAIR RAMP IN THE FIELD FOR OWNER'S APPROVAL, BEFORE EARTHWORK OR DEMOLITION.
 3. CONTRACTOR SHALL WASHOUT CONCRETE RELATED EQUIPMENT OFFSITE OR USING A 6' X8' X12' CONCRETE WASHOUT BIN ON SITE. DO NOT WASHOUT CONCRETE RELATED EQUIPMENT ON SITE WITHOUT THE WASHOUT BIN.
 4. STORMWATER SIDE SERVICE: CONTACT PUBLIC WORKS DEPARTMENT FOR INSPECTION. ALL OTHER WORK CONTACT PARKS AND RECREATION INSPECTOR.
 5. INSTALL CONSTRUCTION FENCE AS SHOWN ON THE COVER SHEET OF THE PLAN SET.


- LEGEND
- EXISTING STORM DRAIN LINE
 - FIRE HYDRANT
 - IRRIGATION
 - ELECTRICAL METER
 - DRINKING FOUNTAIN
 - LIGHT

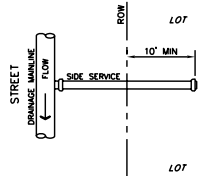


- LEGEND
- EXISTING STORM DRAIN LINE
 - CATCH BASIN INSERT

- NOTES:
1. UNLESS OTHERWISE INDICATED ON PLAN, SIDE SERVICE SHALL BE LOWER THAN THE LOWEST LOT ELEVATION.
 2. WHEN REPLACING EXISTING SIDE SERVICE, CONTRACTOR SHALL VERIFY POSITIVE FALL, OTHER EXISTING CONNECTIONS, AND SAGS OR DEFLECTIONS IN PIPE, AS PER ASTM F 1743 8.6.


E STORM DRAIN CONNECTION
L-6 N.T.S.

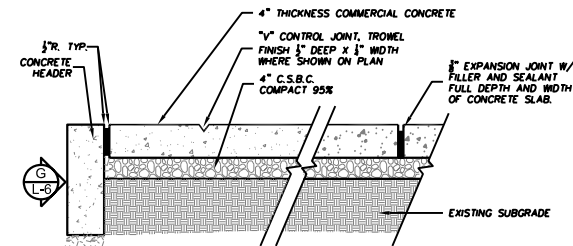

F CONCRETE PAVING
L-6 N.T.S.

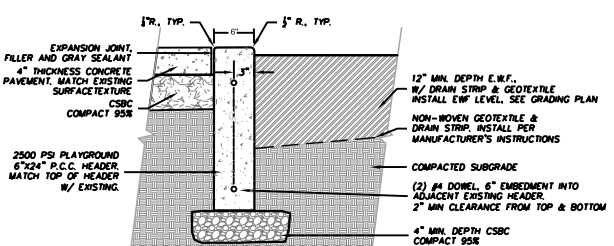

G PAVEMENT-HEADER-PATCH
L-6 N.T.S.

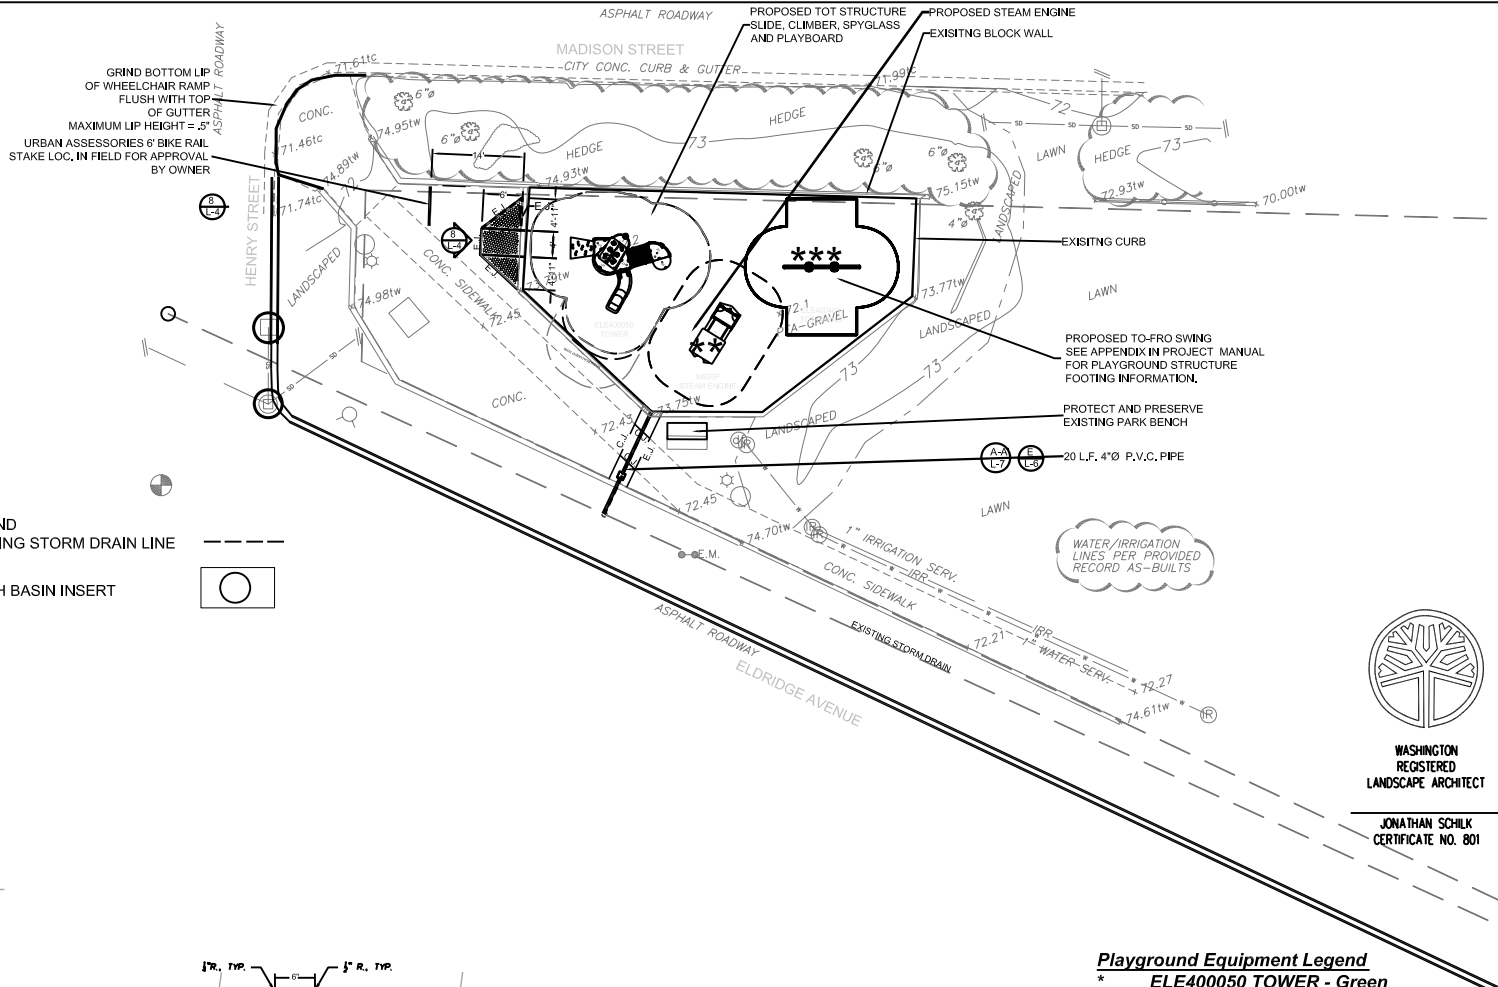

WASHINGTON REGISTERED LANDSCAPE ARCHITECT
JONATHAN SCHILK
CERTIFICATE NO. 801

- Playground Equipment Legend**
- * ELE400050 TOWER - Green
 - ** ELE525P STEAM ENGINE
 - *** ELE400403 SWING W/ INFANT SEATS

BELLINGHAM 2008 PLAYGROUNDS



4	LANDSCAPE ARCH.	JAS	DIR. PARKS/REC	P.L.	CITY OF BELLINGHAM, WASHINGTON	SCALE	DATUM	Job. No. PD2027-1C	CARL LOBE PARK TOT LOT LAYOUT	SHEET L-6 OF 10
3	DESIGNED/DRAWN	JAS	D & D MANAGER	L.B.	PARKS AND RECREATION DEPARTMENT	Horiz. 1"=10'-0"	CITY	Date 4/30/2007		
2	INSPECTOR	SPW			DESIGN AND DEVELOPMENT DIVISION	Vert. N/A		Field Bk. N/A		
Date	No.	Revision	By							