



Plan

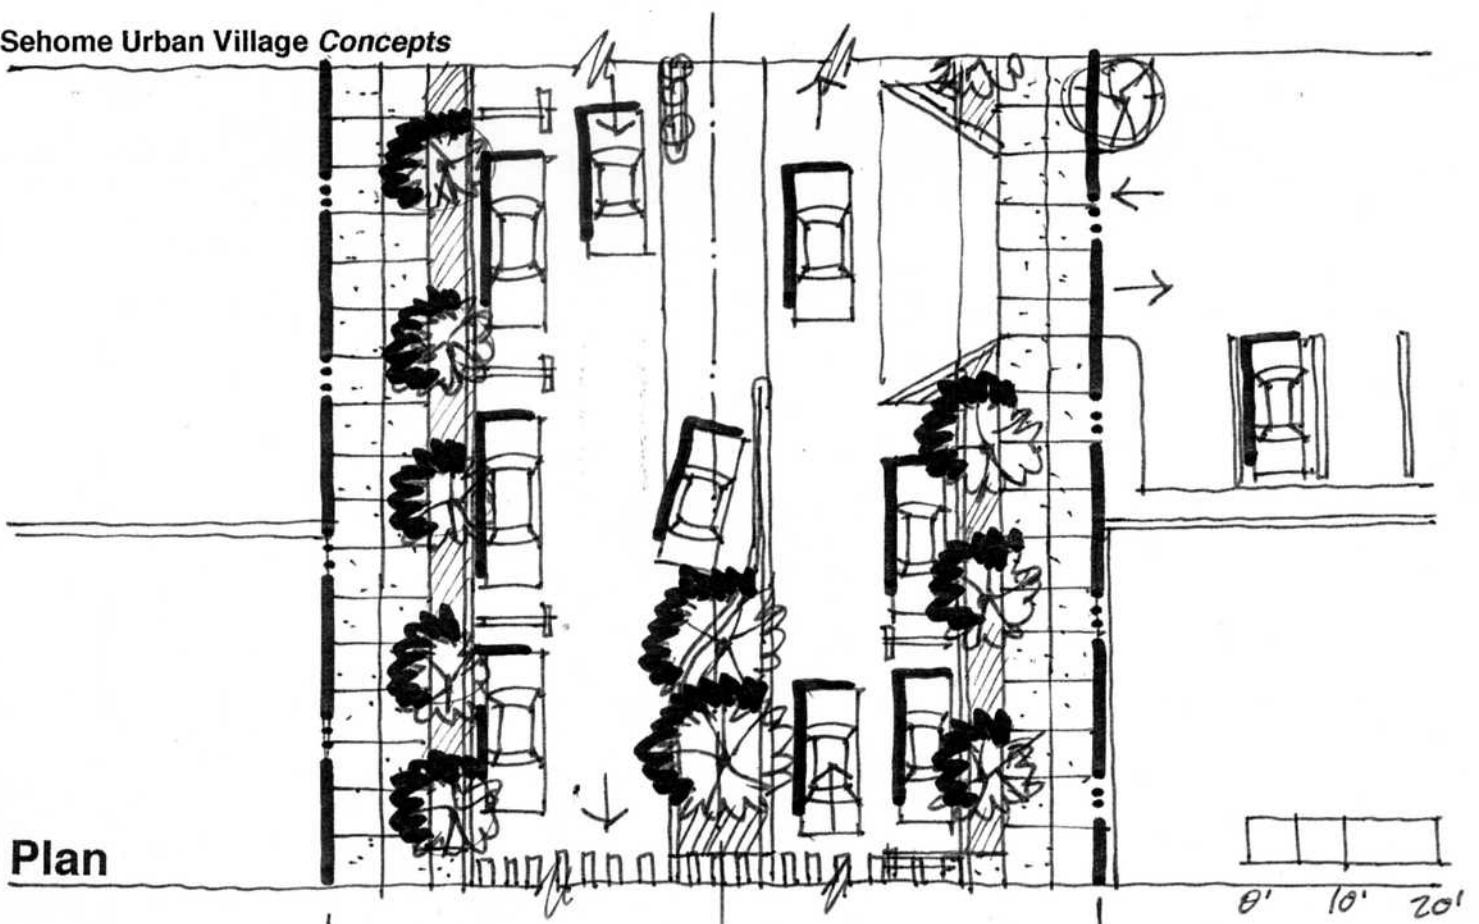

Section

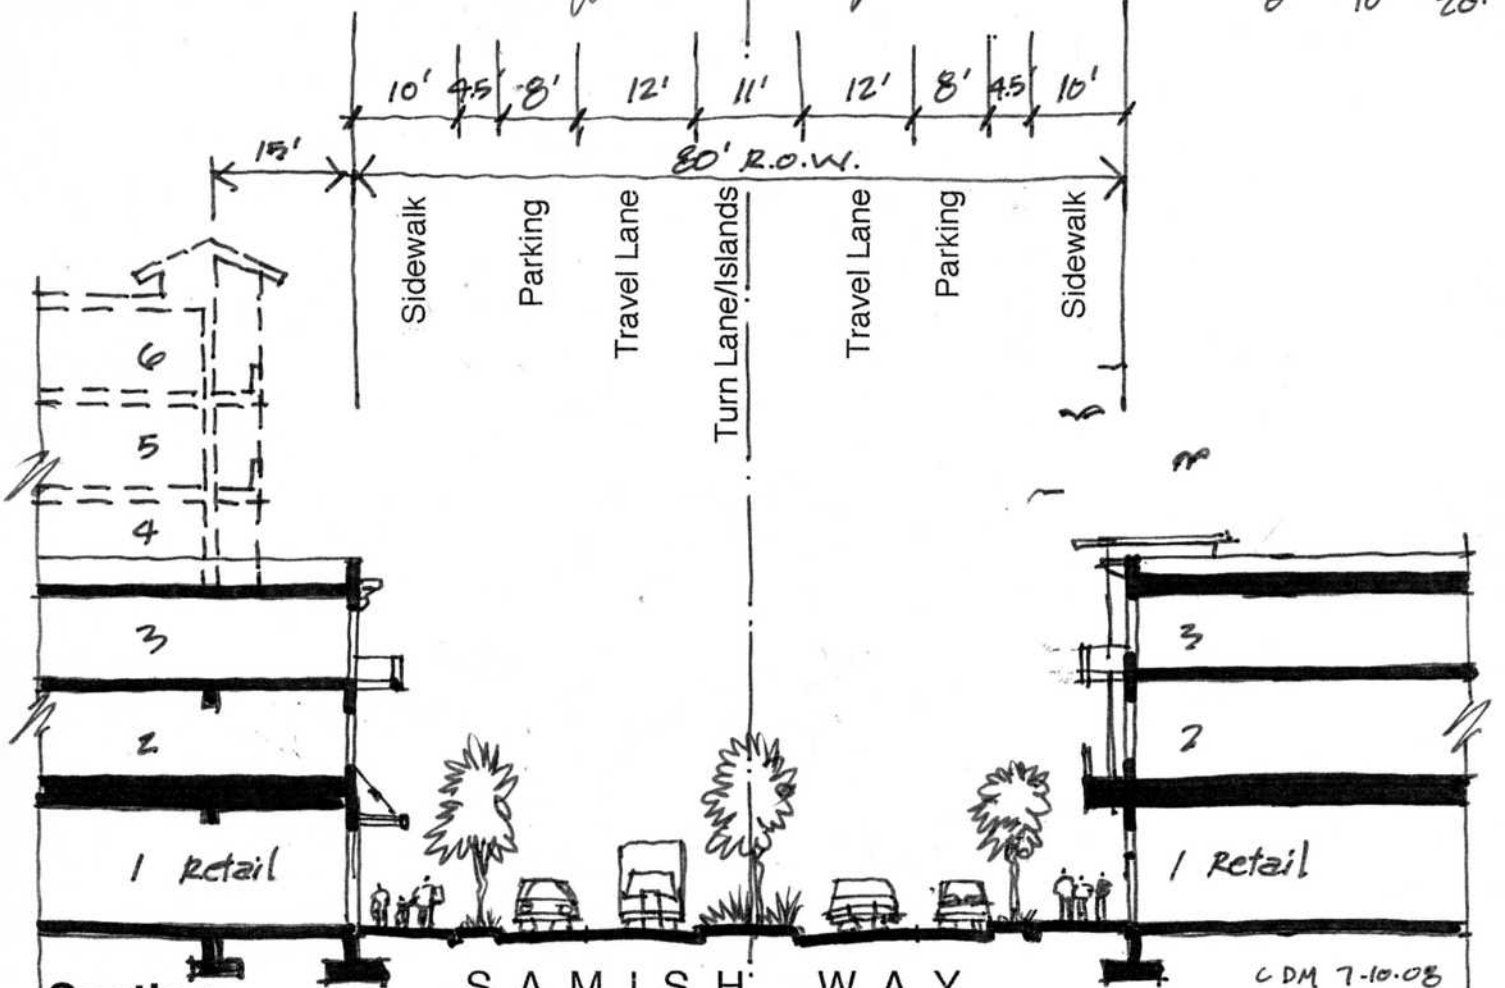

Samish Way Commercial Core; 3 Lane Alt. w/ Periphery Bike Routes

CDM 7-10-08