



Plan

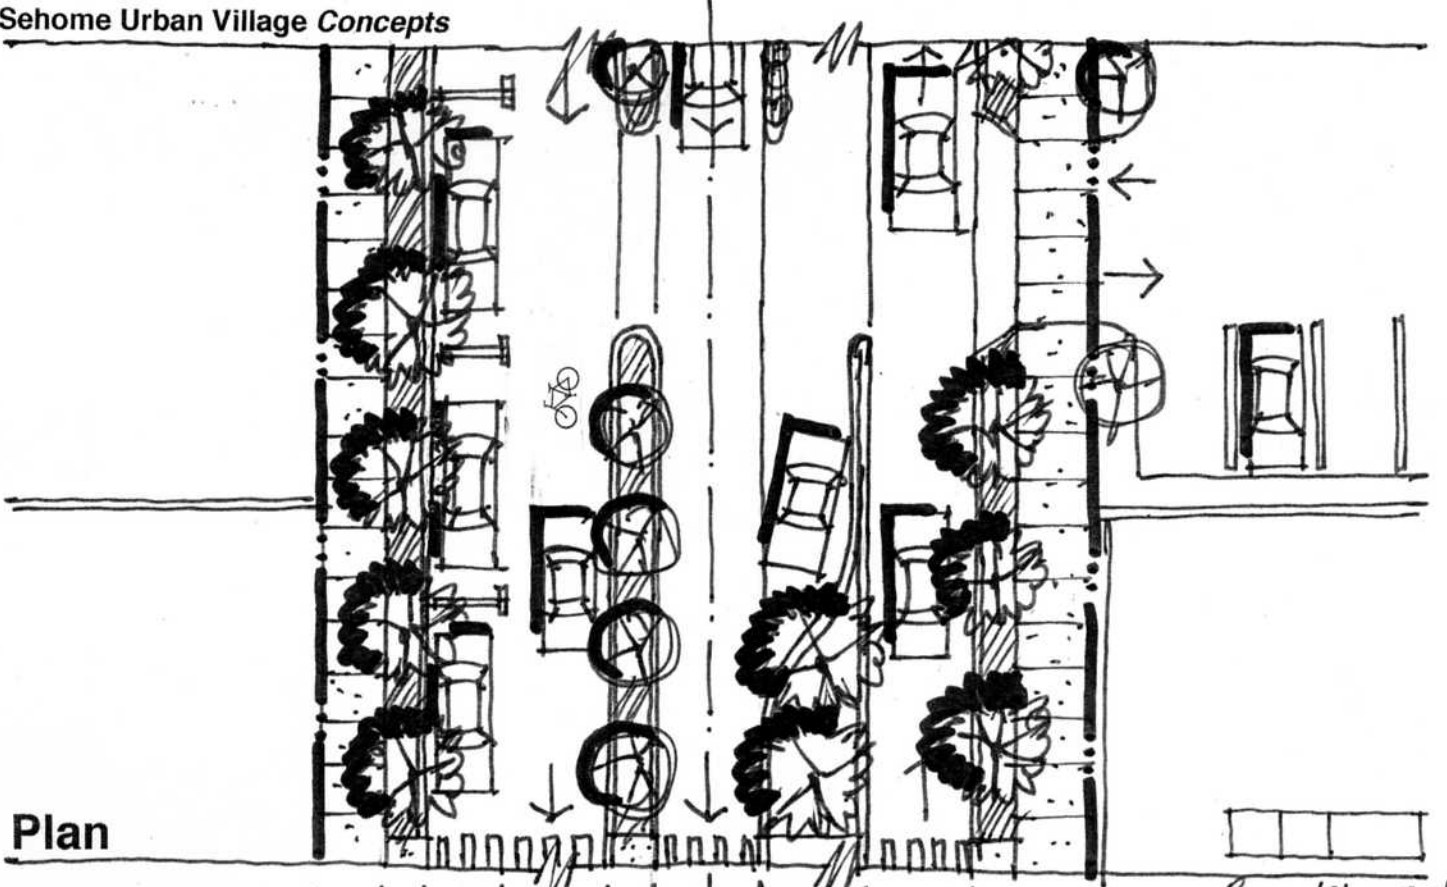

Section

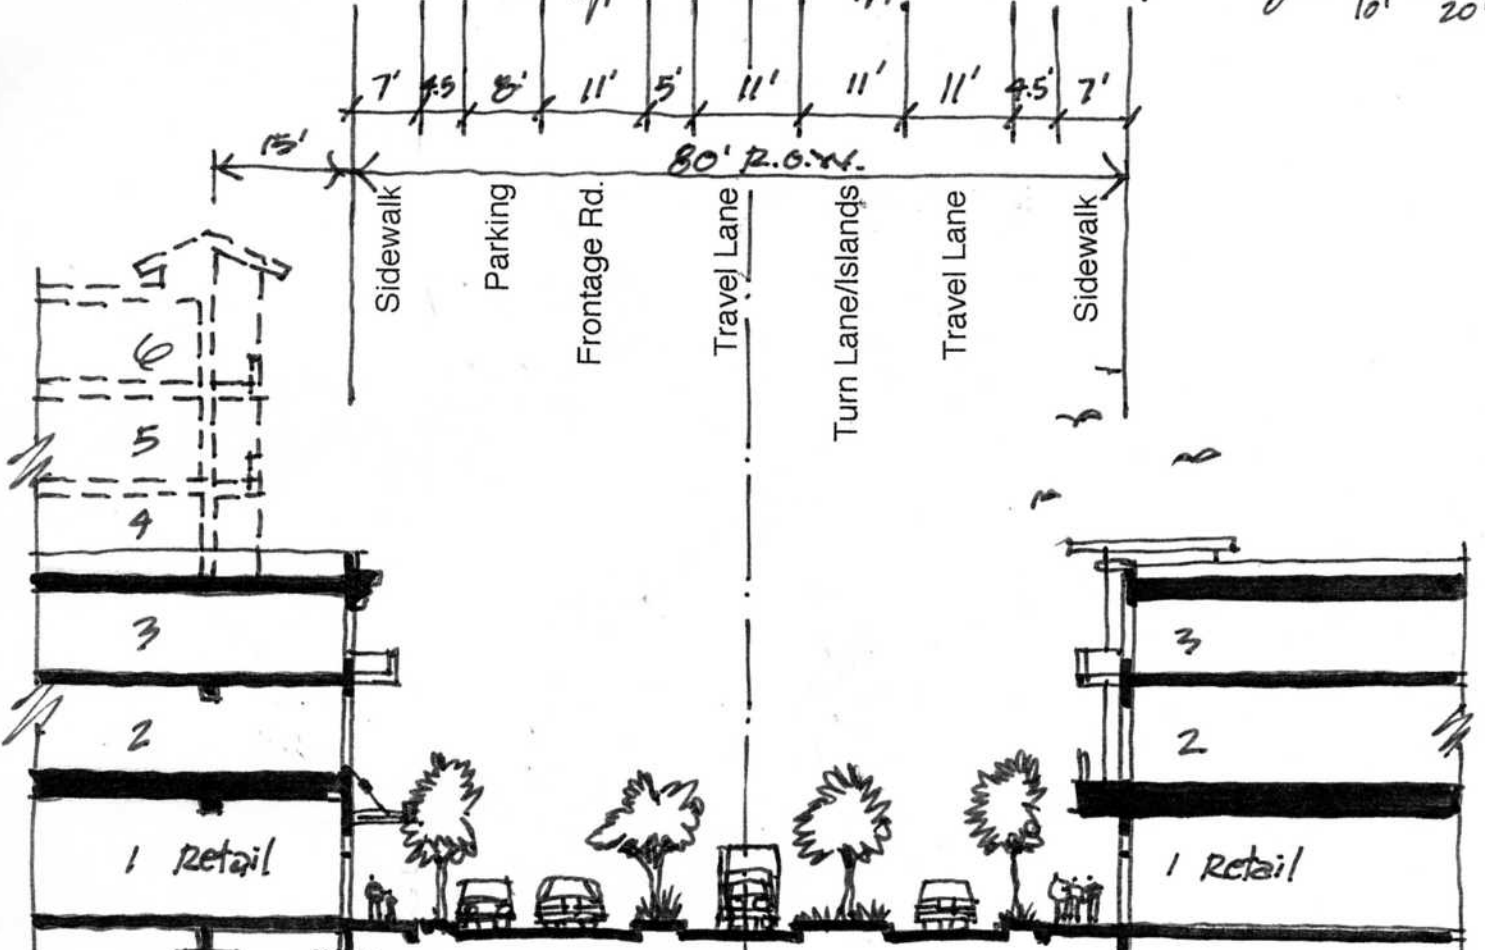

CDM 7-10-08

Samish Way w/ Frontage Road; 2 lanes Each Way + Turn Lane