


SIGHT DISTANCE REQUIREMENTS FOR 25 mph  
RESIDENTIAL STREETS

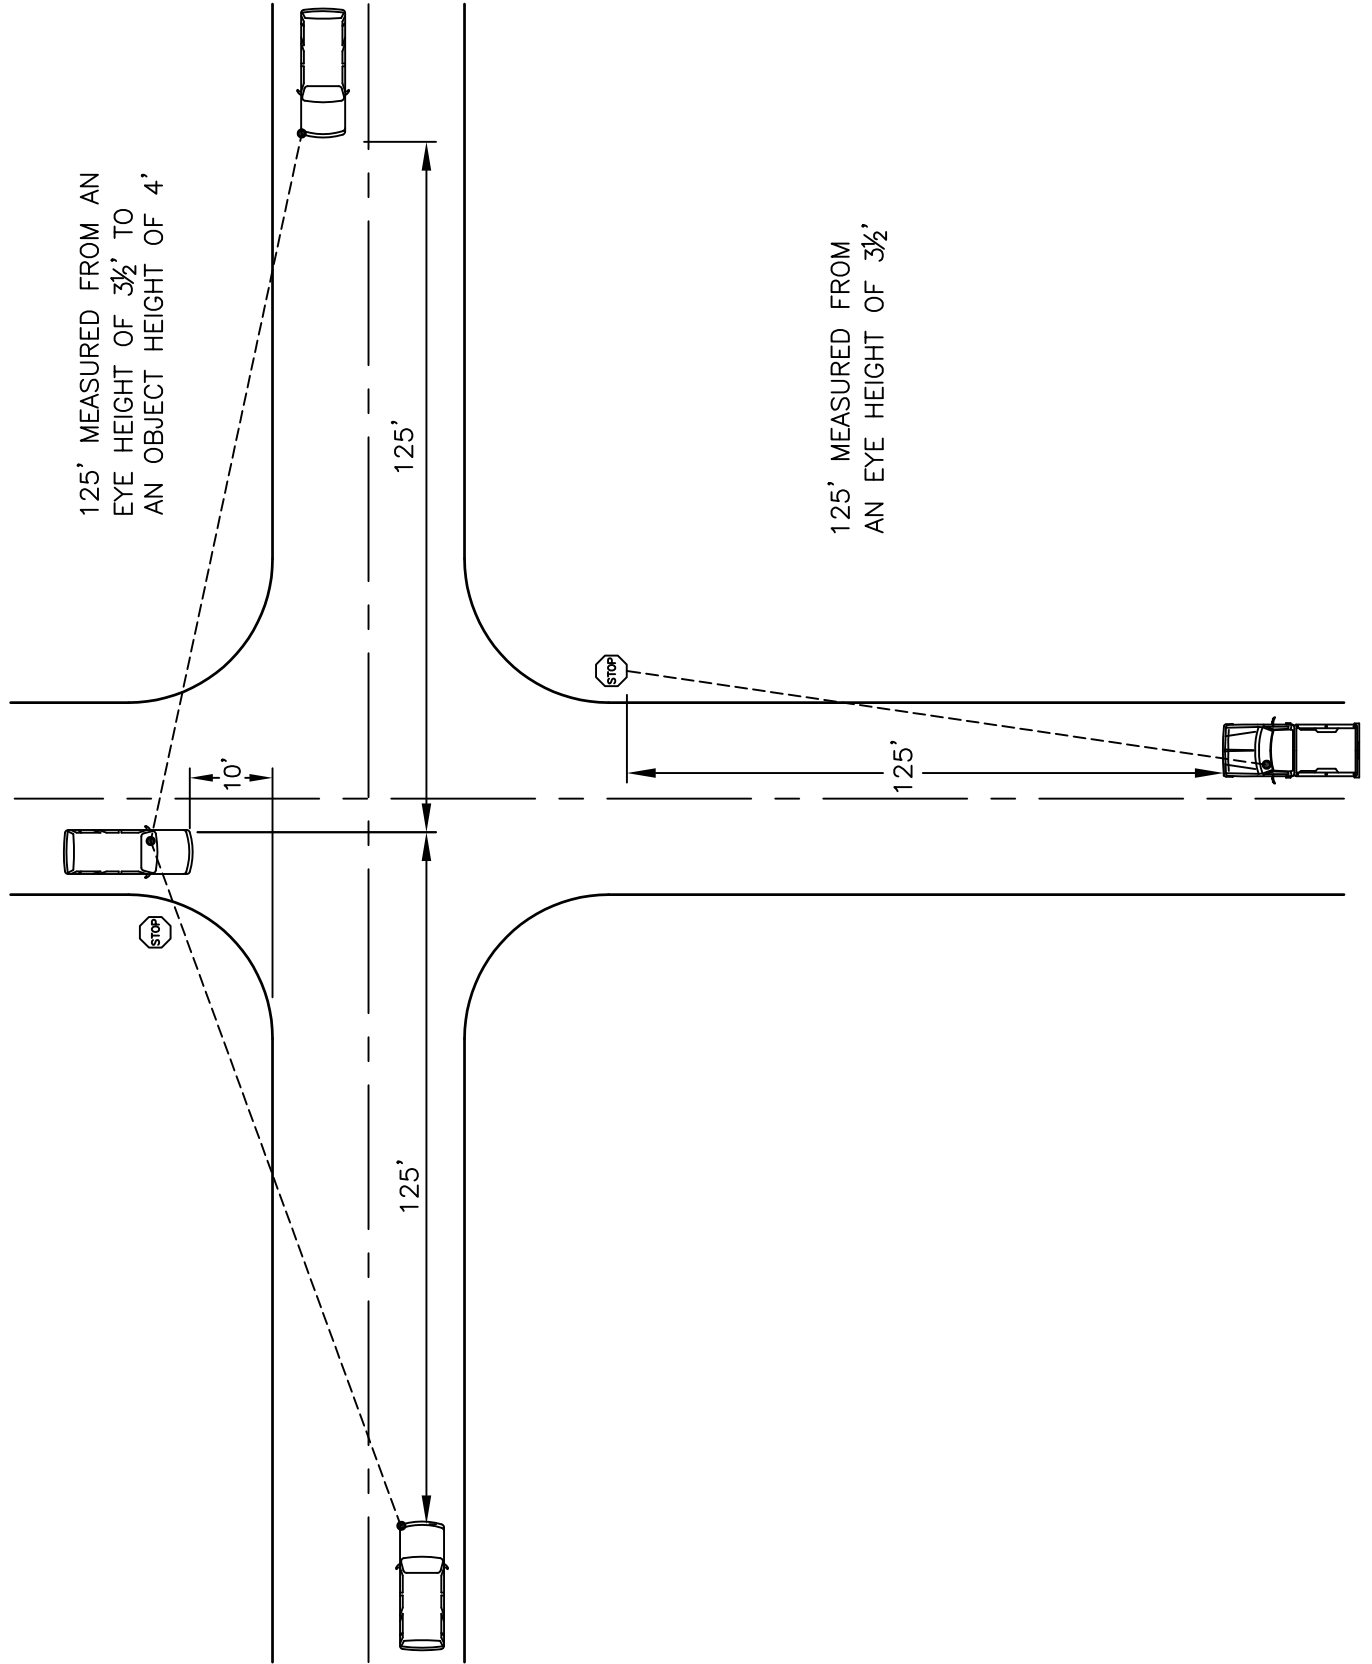

APPROVED

\_\_\_\_\_  
City Engineer

\_\_\_\_\_  
Date

CITY OF BELLINGHAM  
ABATEMENT  
SIGHT CLEARANCE DISTANCES  
RESIDENTIAL STREETS

DRAWING

ST-248