


SIGHT DISTANCE REQUIREMENTS FOR 35 mph
ARTERIAL STREETS

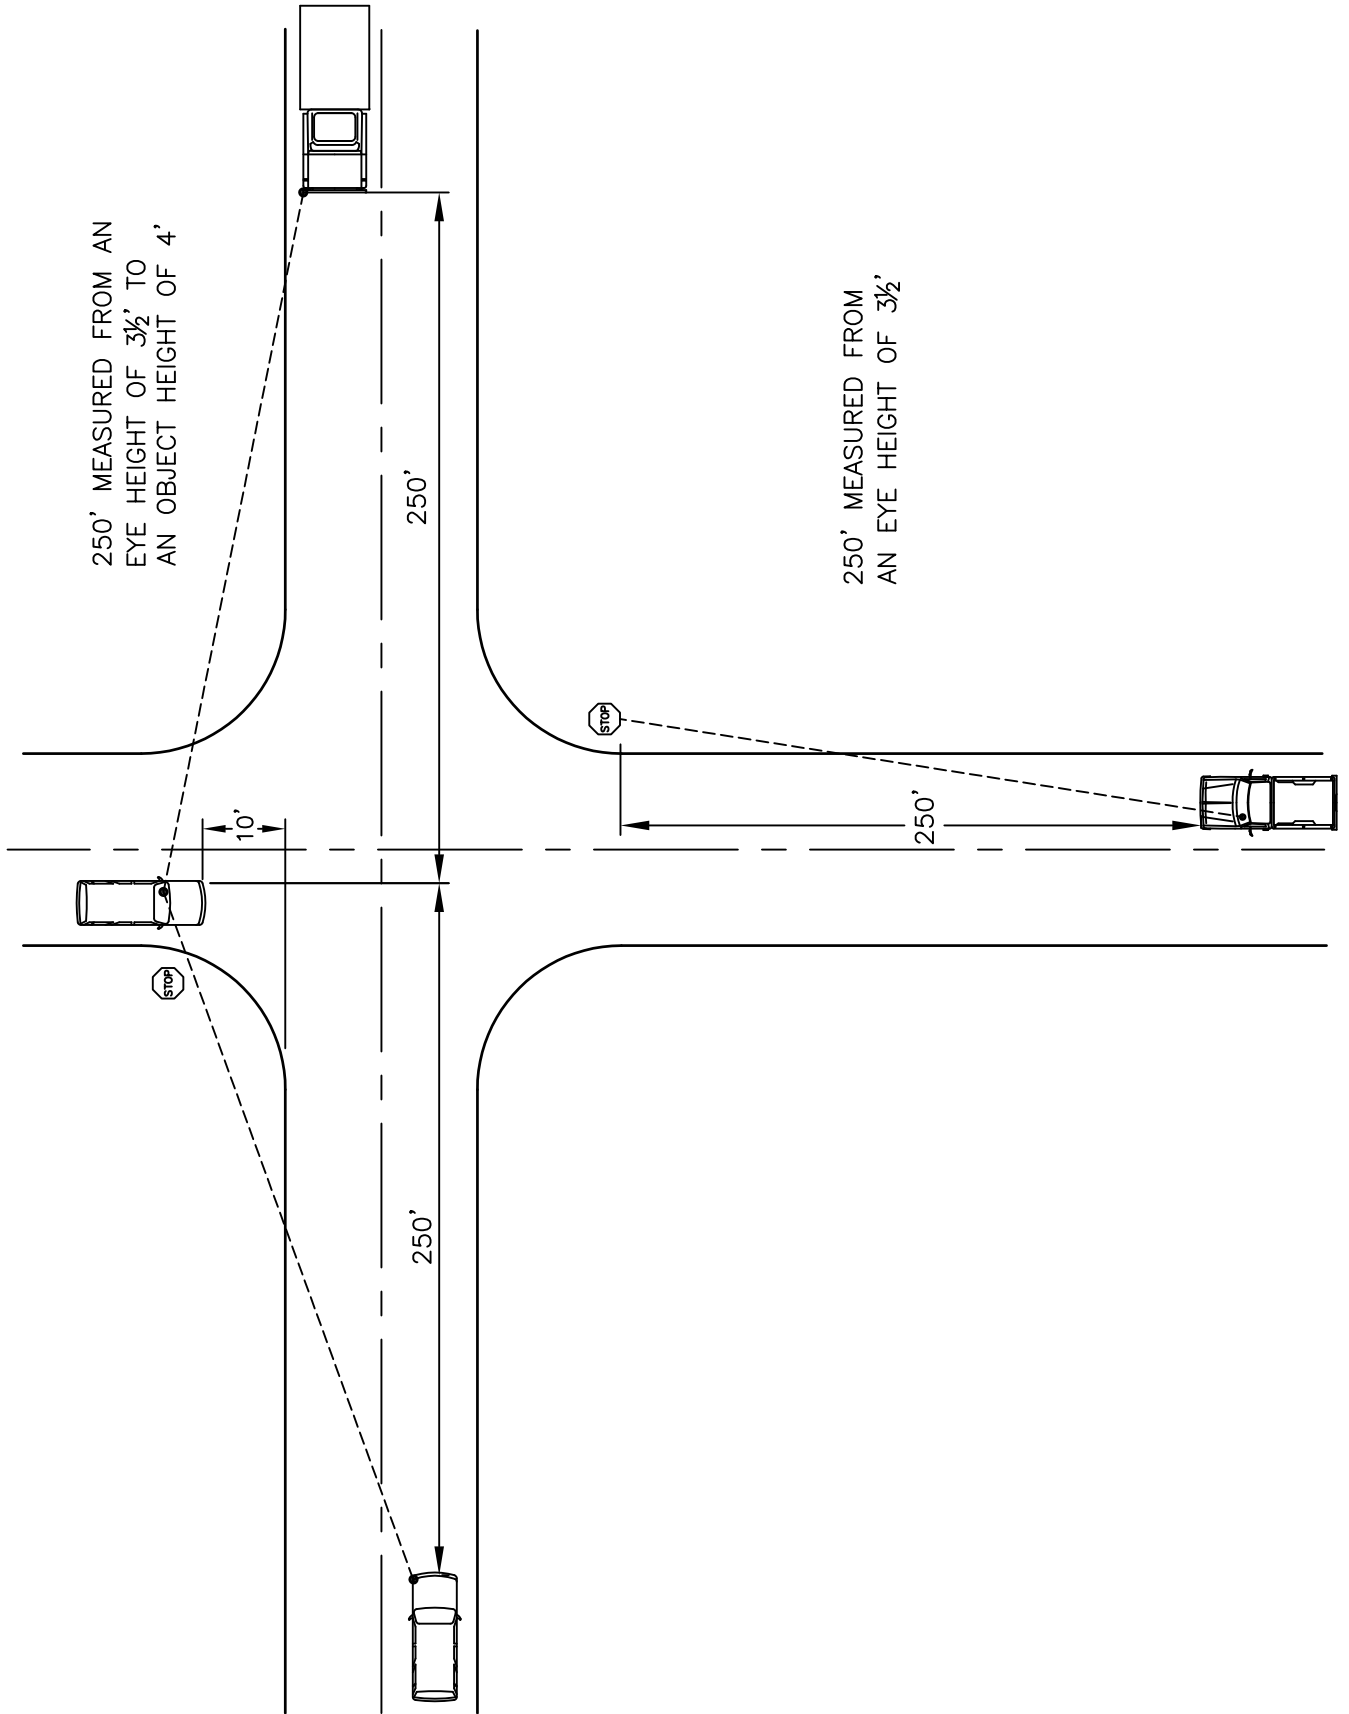

APPROVED

City Engineer

Date

CITY OF BELLINGHAM
ABATEMENT
SIGHT CLEARANCE DISTANCES
ARTERIAL STREETS

DRAWING
ST-250