


# Old Village Trail

*Proposed Trail Improvements  
See Construction Plans for More Detail*

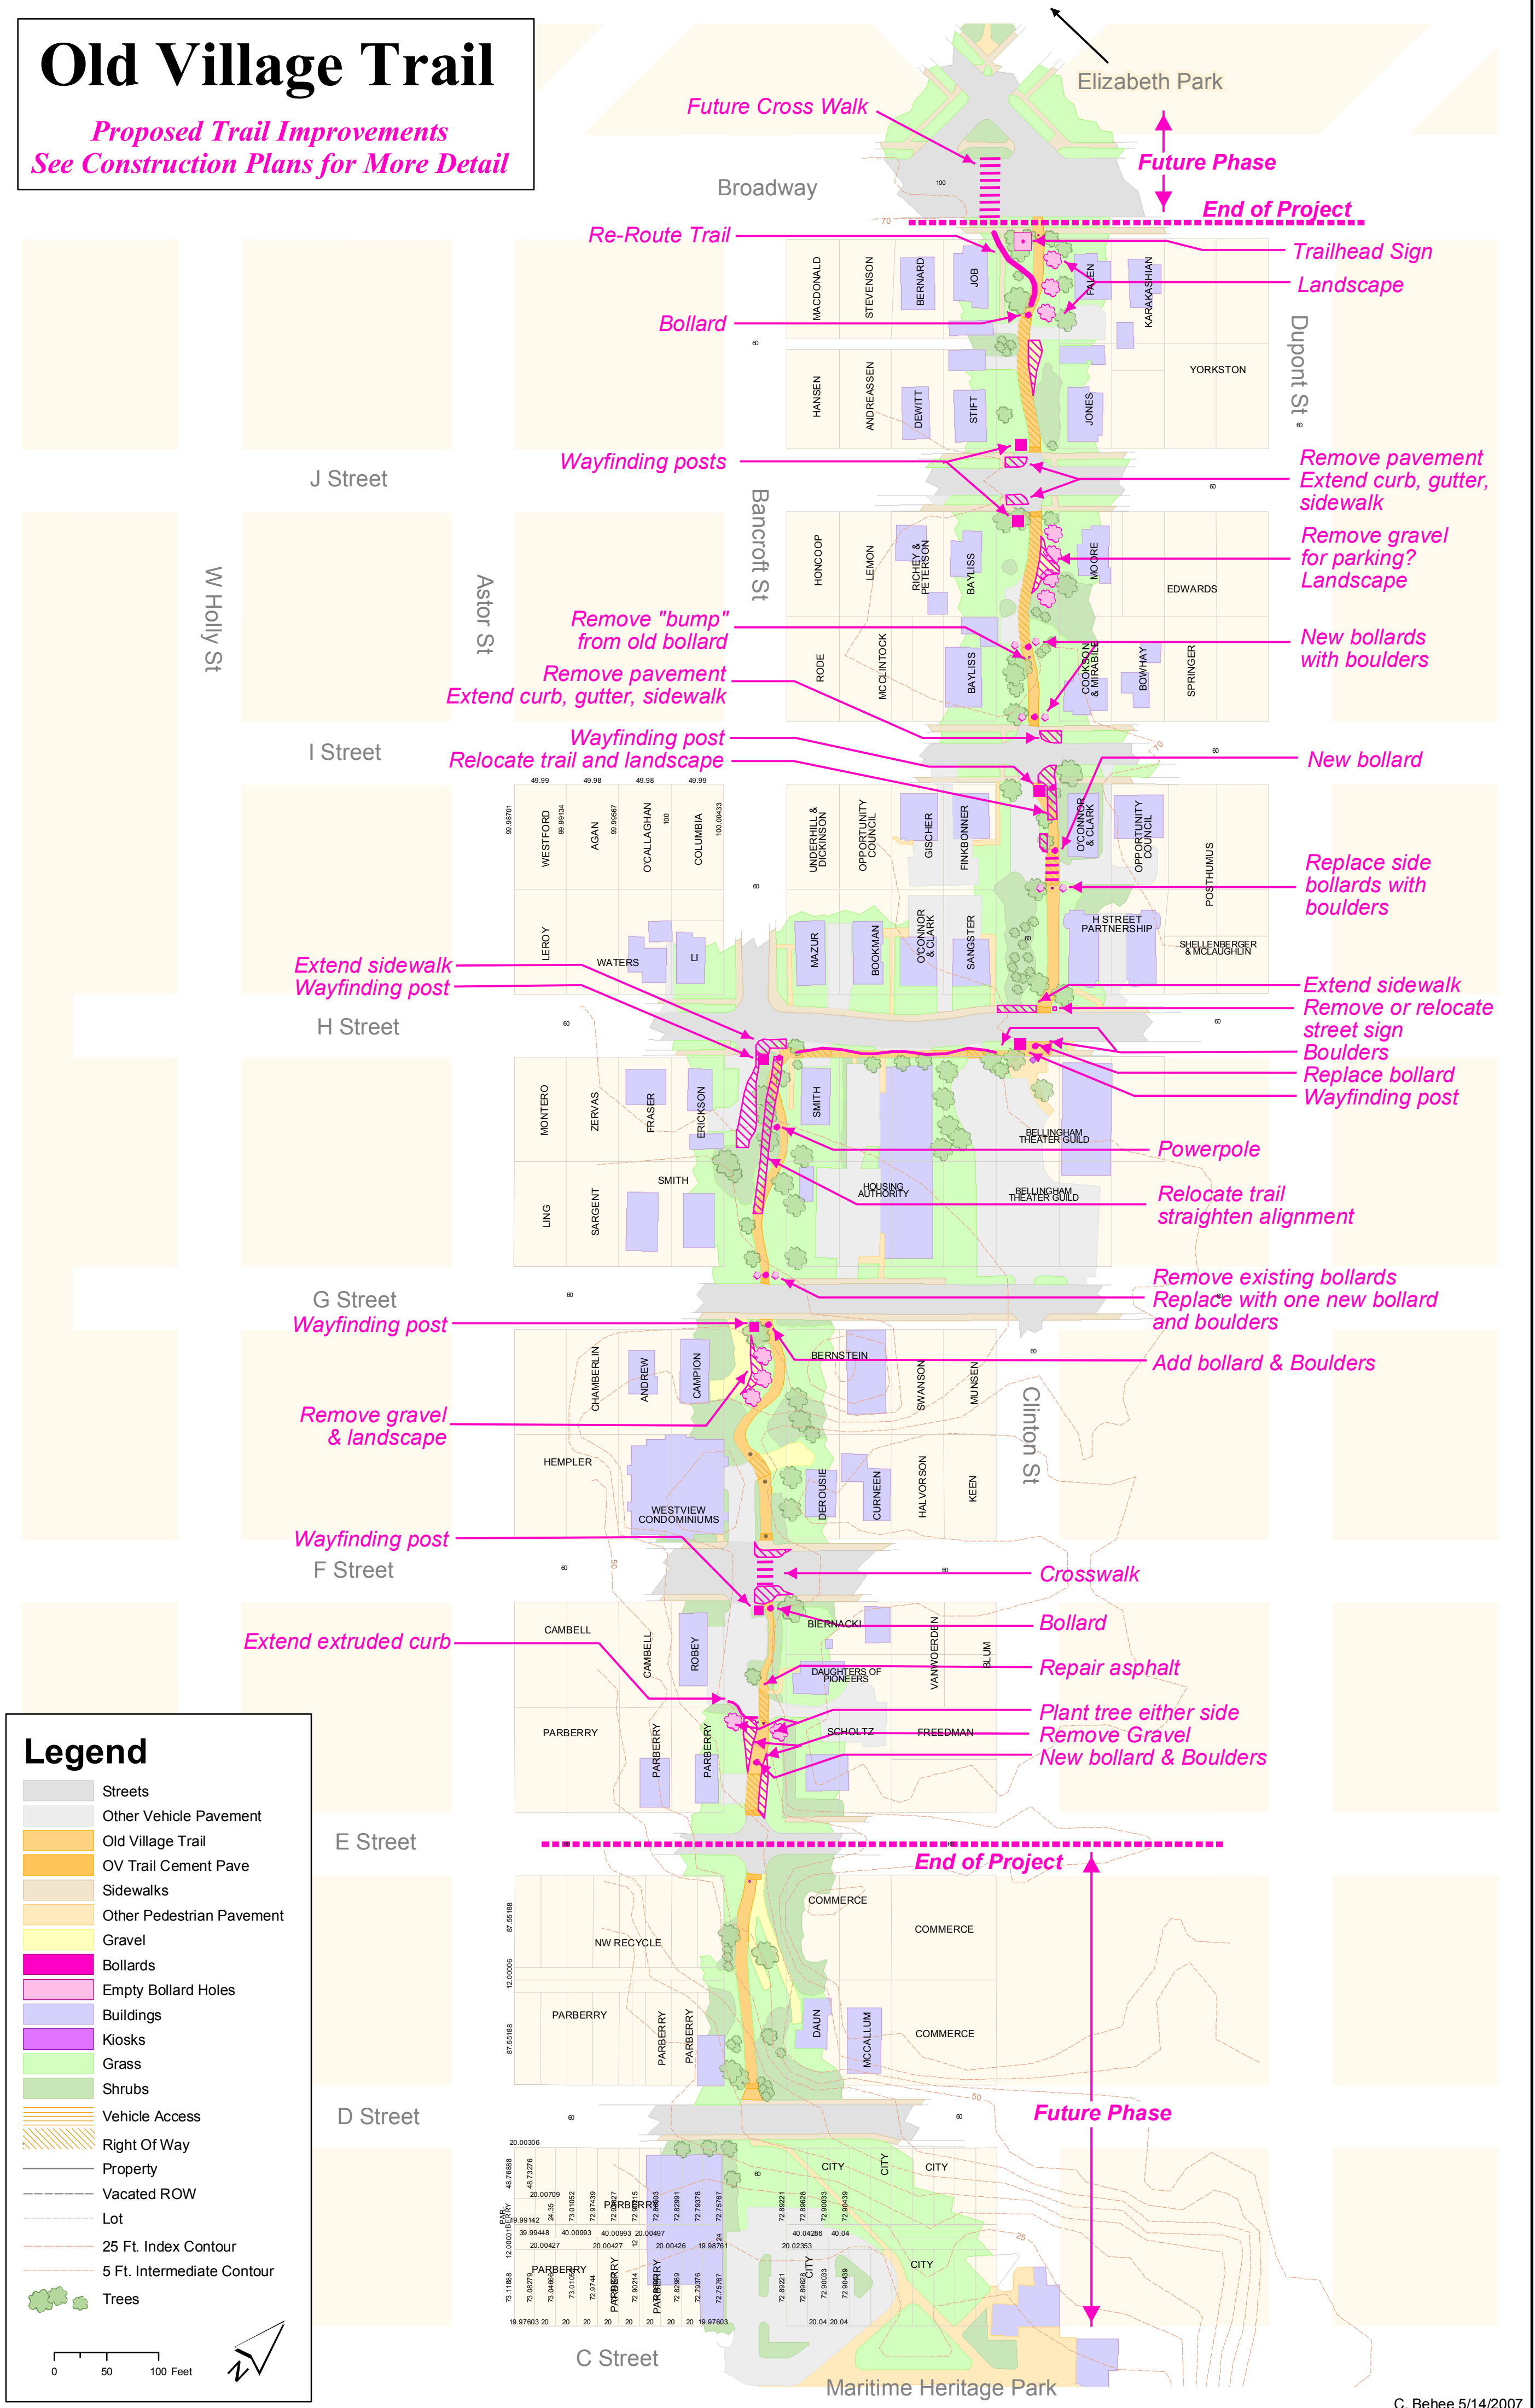

### Legend

- Streets
- Other Vehicle Pavement
- Old Village Trail
- OV Trail Cement Pave
- Sidewalks
- Other Pedestrian Pavement
- Gravel
- Bollards
- Empty Bollard Holes
- Buildings
- Kiosks
- Grass
- Shrubs
- Vehicle Access
- Right Of Way
- Property
- Vacated ROW
- Lot
- 25 Ft. Index Contour
- 5 Ft. Intermediate Contour
- Trees