

















WETLAND IMPACTS ALT. 1A

WETLAND IMPACTS = 32,857 SF / 0.75 ACRES

REGULATED = 15,882 SF / 0.36 ACRES

WETLAND CC 13604 SF / 0.31 ACRES

WETLAND KK 627 SF / 0.01 ACRES

WETLAND LL 1631 SF / 0.04 ACRES

NON-REGULATED = 1,6795 SF / 0.39 ACRES

WETLAND AA 8898 SF / 0.21 ACRES

WETLAND GG 330 SF / 0.01 ACRES

WETLAND AY 499 SF / 0.01 ACRES


WETLAND AX 130 SF / 0.003 ACRES

WETLAND DD 5919 SF / 0.14 ACRES

WETLAND EE 919 SF / 0.02 ACRES

BUFFER IMPACTS = 97,244 SF / 2.23 ACRES

OFFSITE FOREST IMPACTS = 20,555 SF / 0.47 ACRES

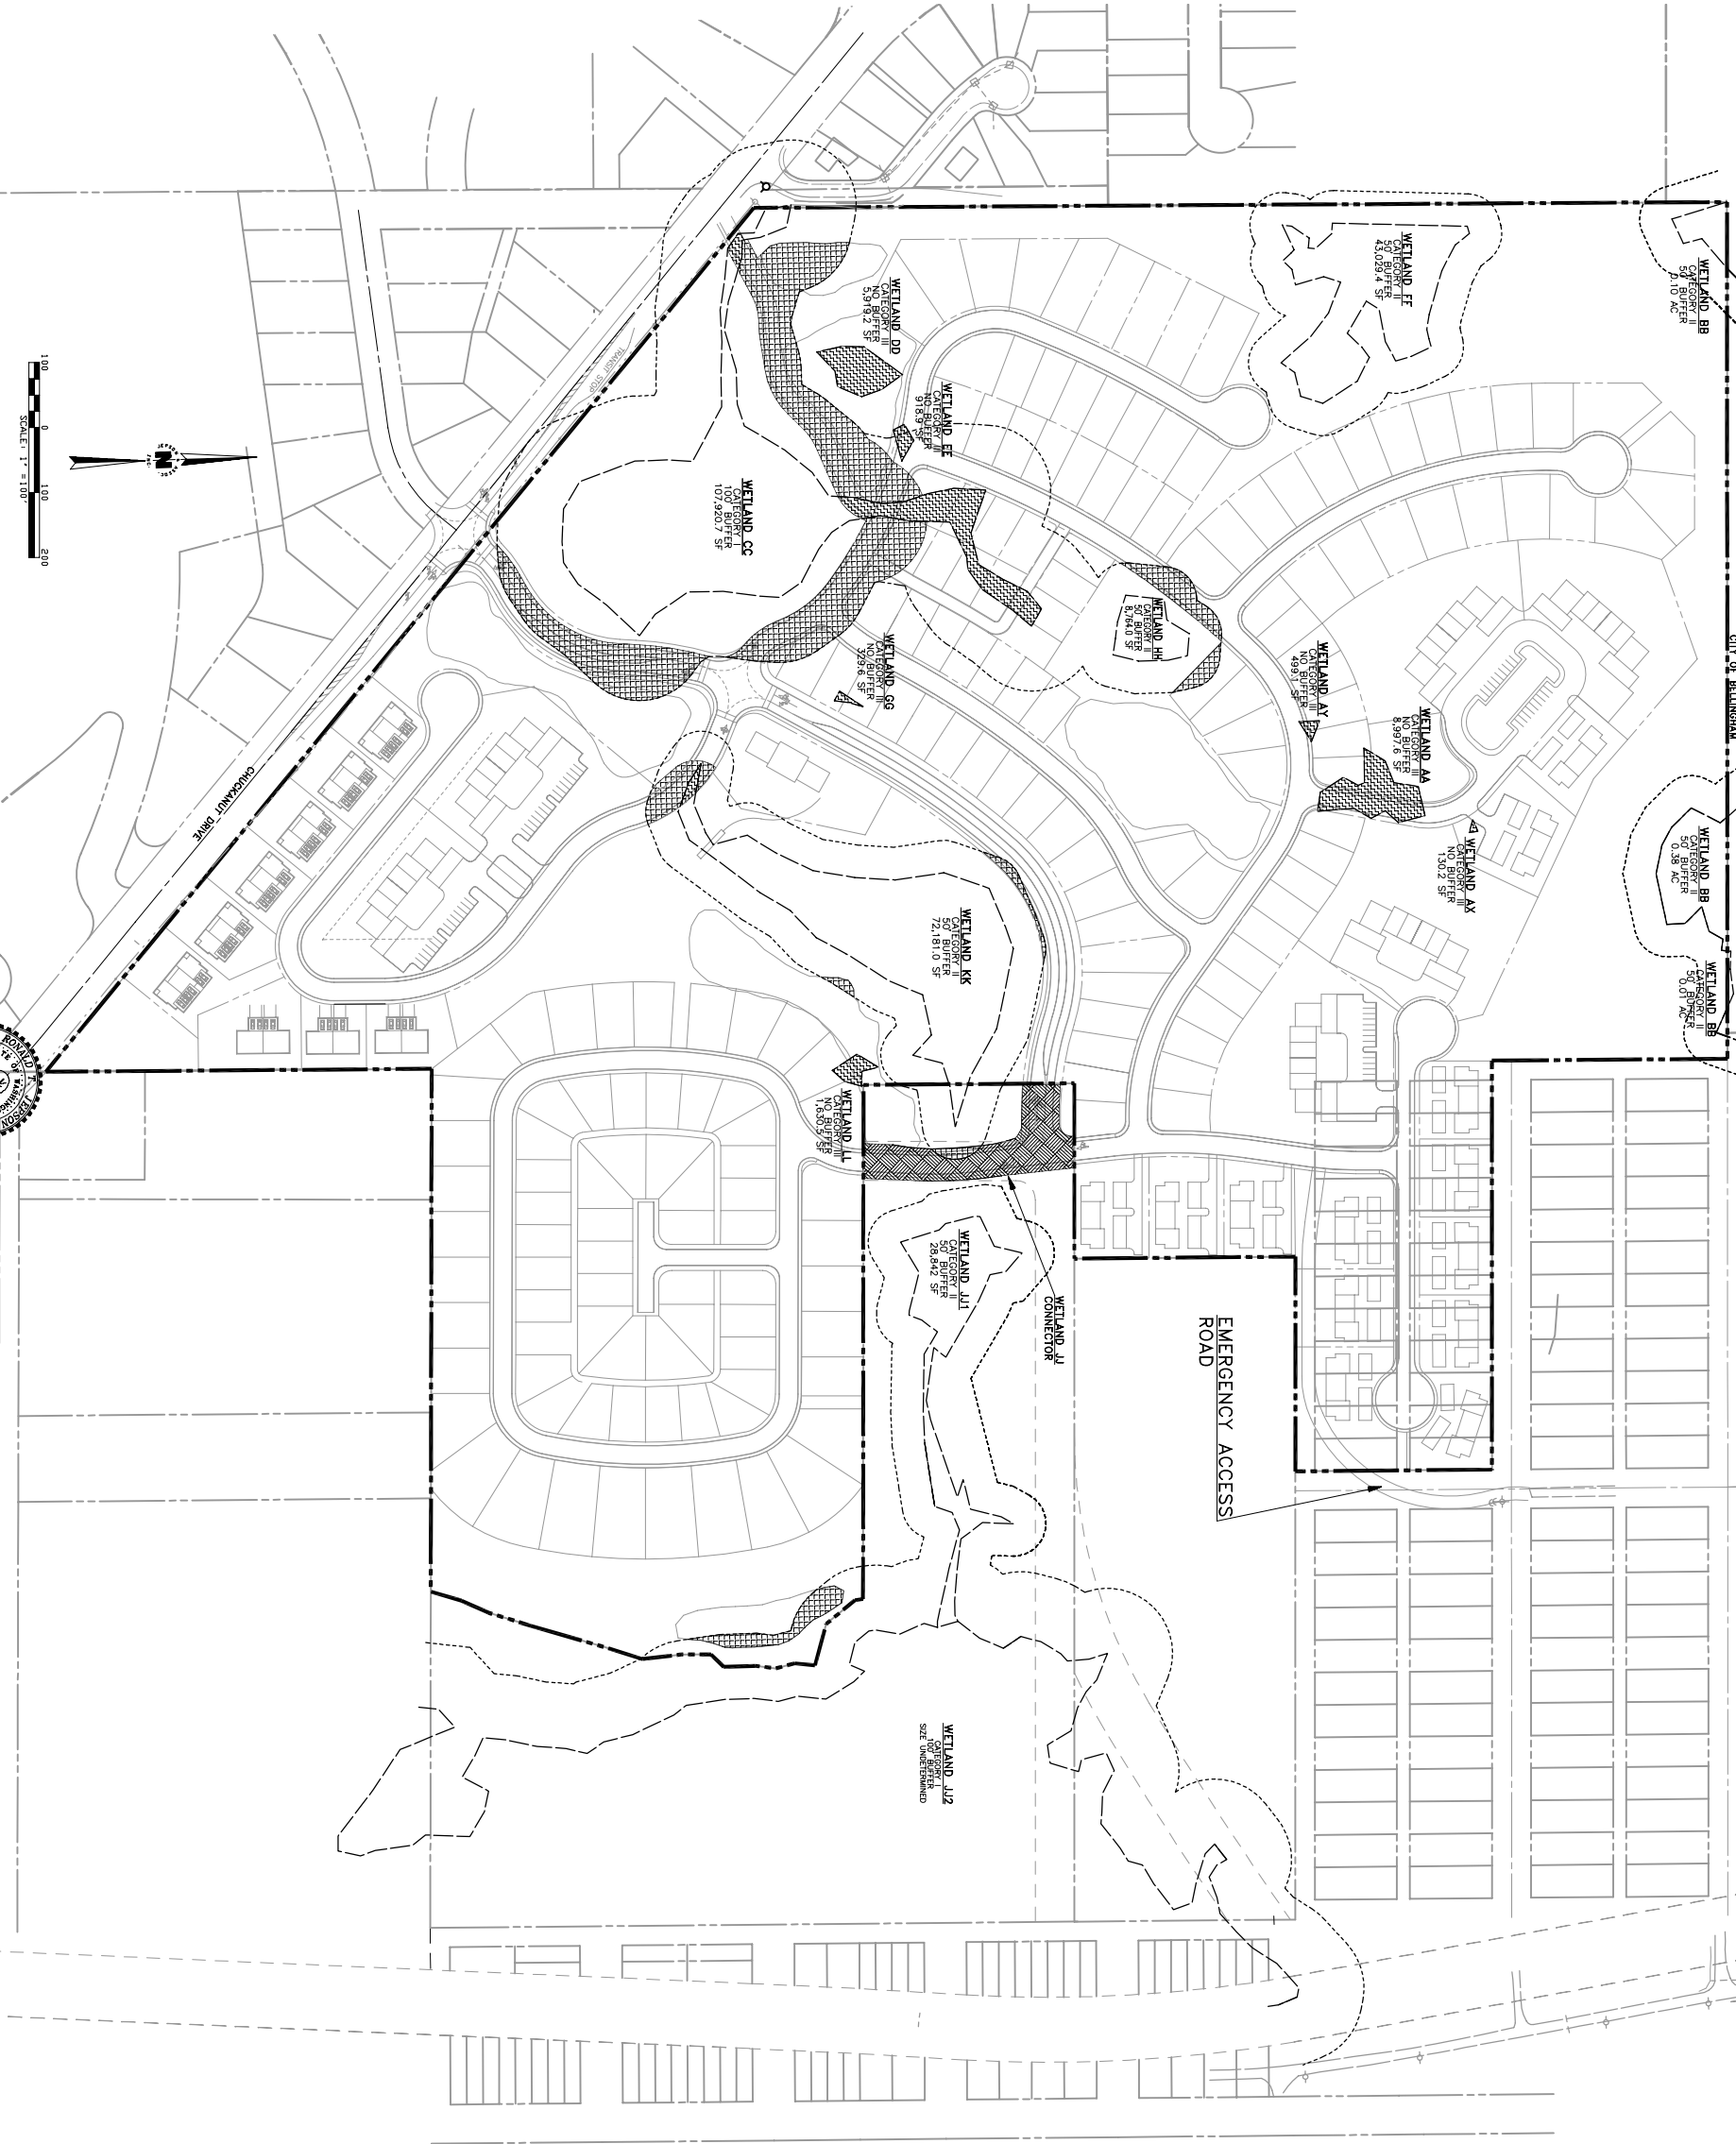

**RONALD T. JEPSON & ASSOC.**  
REGISTERED PROFESSIONAL ENGINEERS AND LAND SURVEYORS  
222 GRAND, BELLINGHAM, WASHINGTON 98225 PH.(360)733-5780 FAX (360)647-8839

DATE: 11/10/09  
DRAWN BY: RSW  
CHECKED BY: RSW  
DATE: 8/27/2009

ALTERNATIVE 1A IMPACTS  
FAIRHAVEN HIGHLANDS (739 UNITS)  
CHUCKANUT DRIVE, FAIRHAVEN

CLIENT:  
GREENBRIAR NORTHWEST, LLC

04127/  
1A-2