


SITE IMPROVEMENTS ALT 1A
 SITE = 3,583,547 SF / 82.27 ACRES

- FOREST = 992,977 SF / 21.88 ACRES
- NON-POLLUTION GENERATING IMPERVIOUS = 789,364 SF / 18.12 ACRES
- POLLUTION GENERATING IMPERVIOUS = 492,477 SF / 11.31 ACRES
- WETLAND = 238,281 SF / 5.47 ACRES
- LANDSCAPE = 1,110,448 SF / 25.49 ACRES


NOTE:
 NON-POLLUTION GENERATING IMPERVIOUS INCLUDES
 ROOFS, SIDEWALKS, AND STORMWATER PONDS

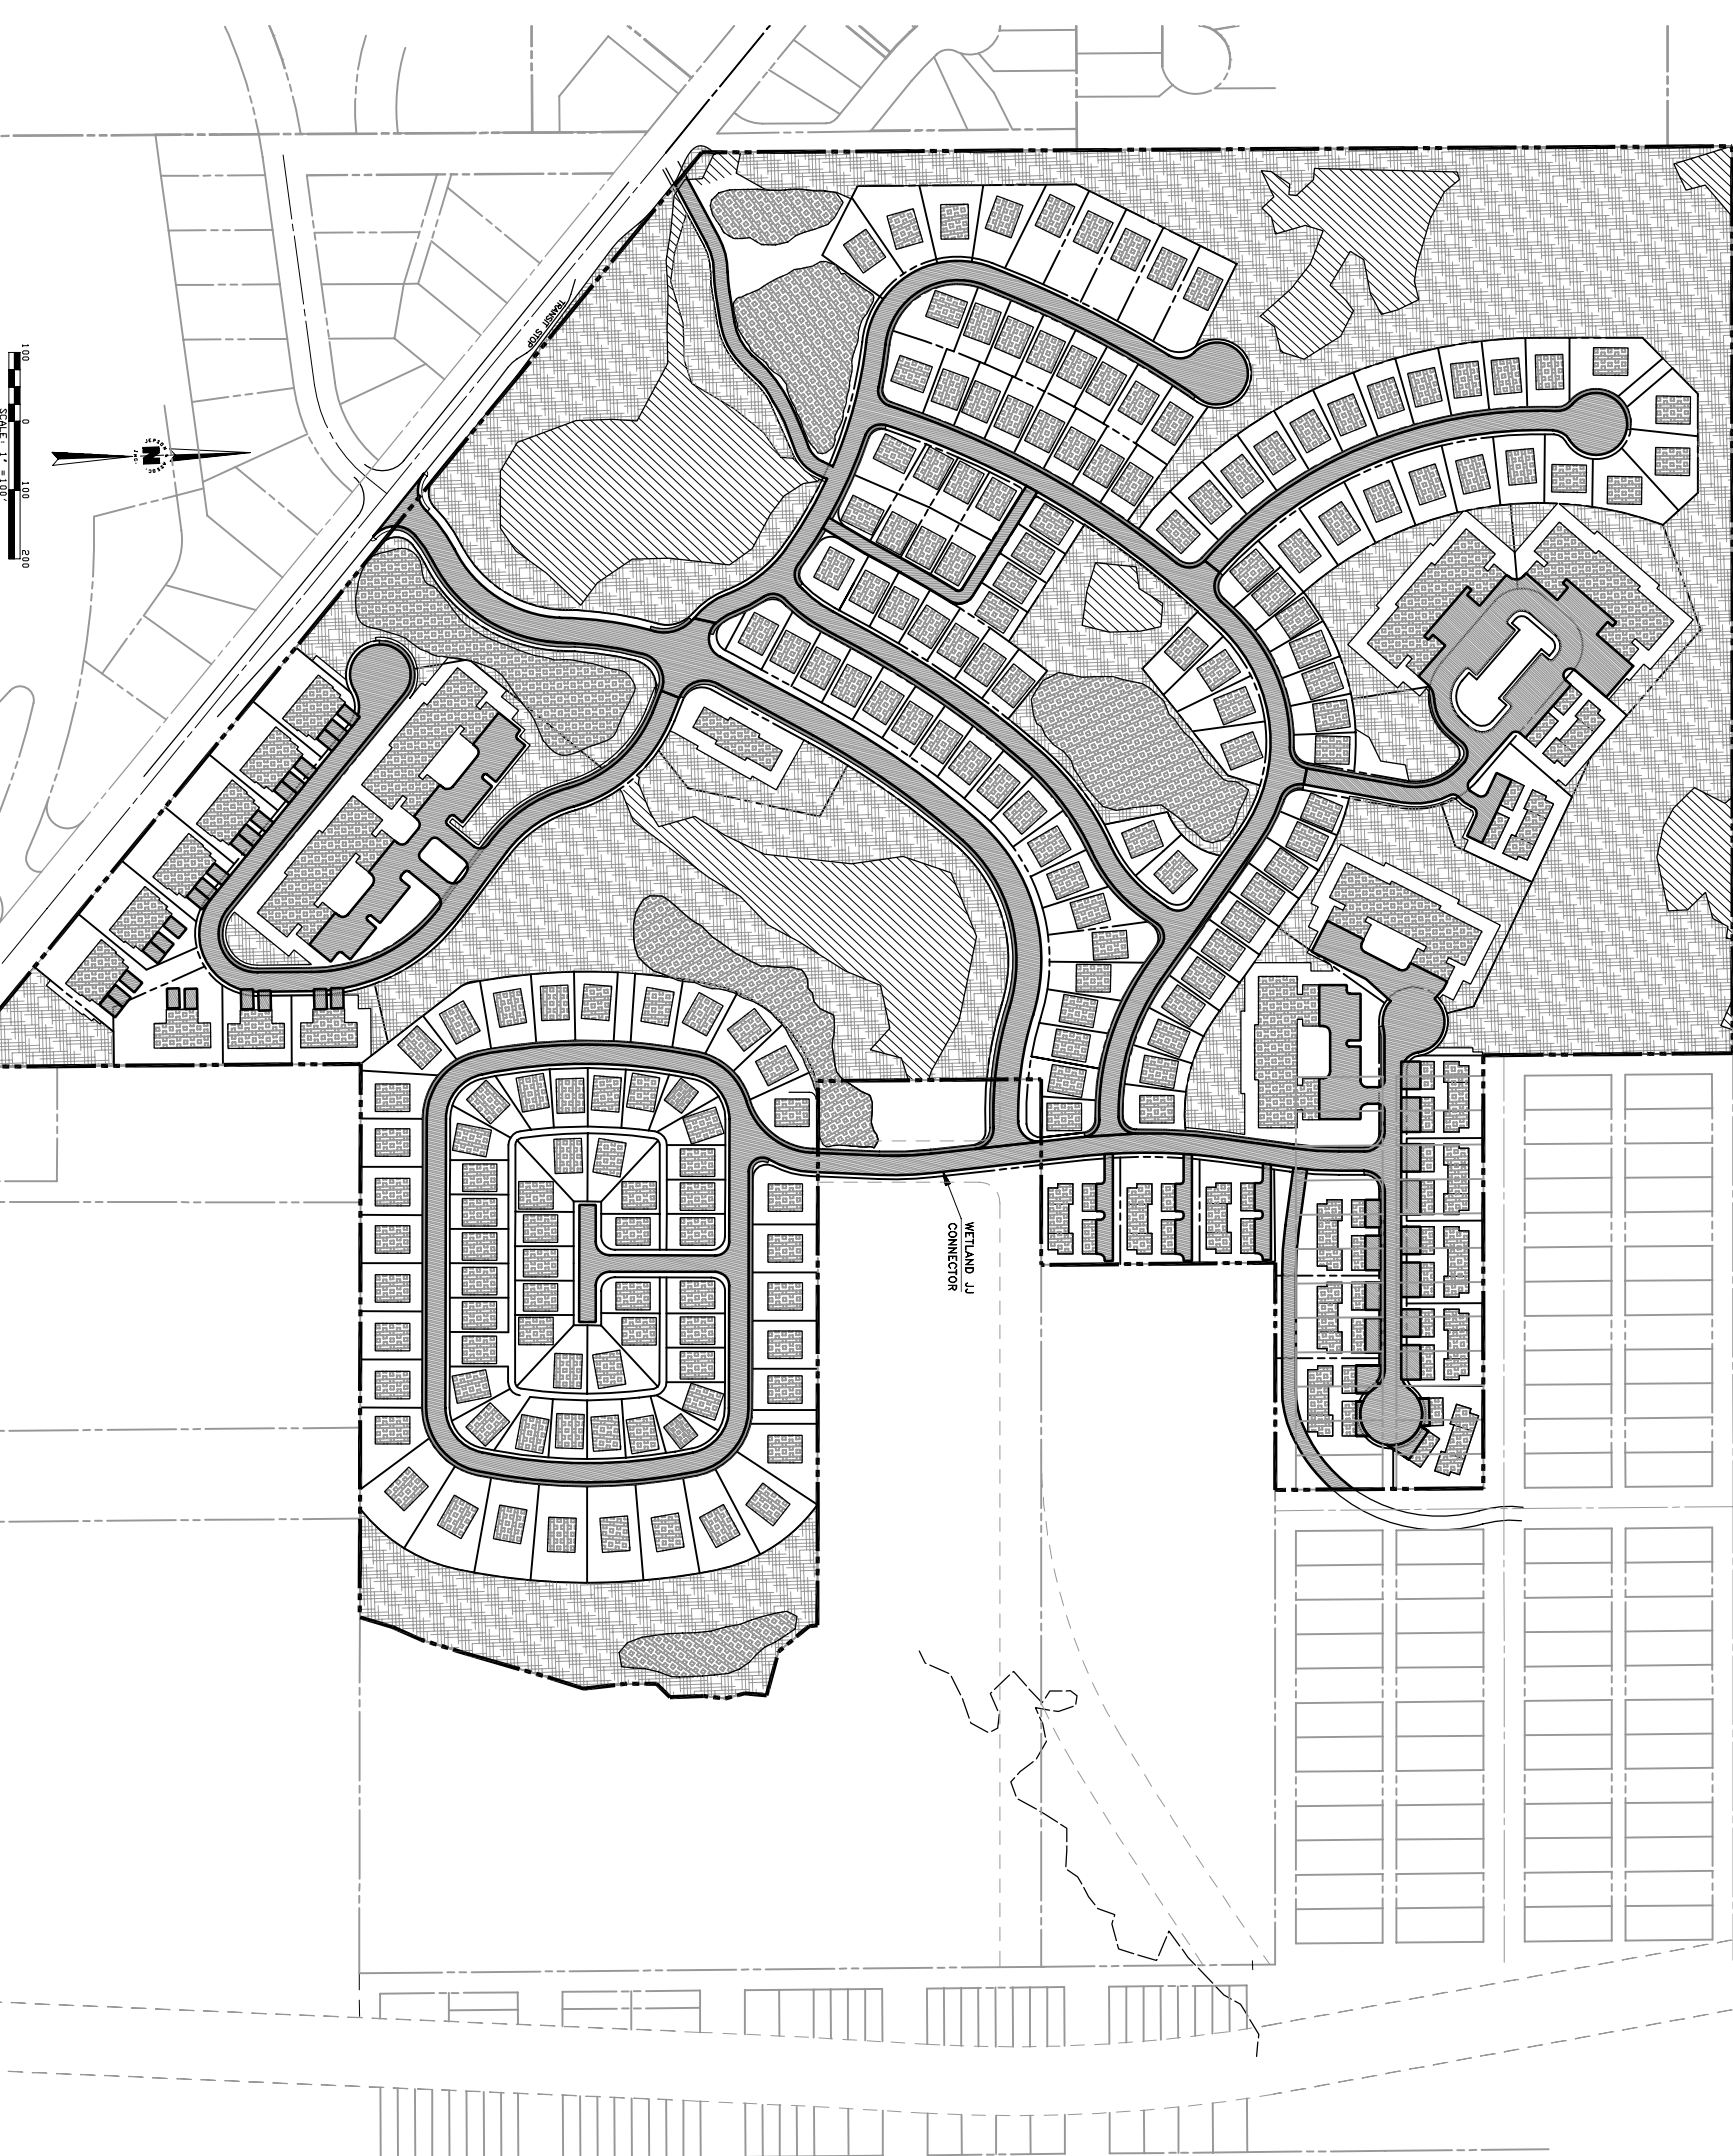

ARONALD T. JEPSON & ASSOC.
 REGISTERED PROFESSIONAL ENGINEERS AND LAND SURVEYORS

222 GRANIC, BELLINGHAM, WASHINGTON 98225 PH.(360)733-5780 FAX (360)647-9839

DATE	1/1/09
DRAWN BY	AW
CHECKED BY	AW
DATE	5/2/09

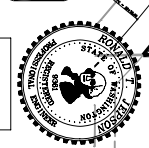

ALTERNATIVE 1A LAND COVER
 FAIRHAVEN HIGHLANDS (738 UNITS)
 CHUCKAWANU DRIVE, FAIRHAVEN

CLIENT:
GREENBRIAR NORTHWEST, LLC

04127
1A-3