


WETLAND IMPACTS ALT 2A

WETLAND IMPACTS = 24,287 SF / 0.58 ACRES
 REGULATED = 14,330 SF / 0.33 ACRES
 WETLAND CC 5563 SF / 0.13 ACRES
 WETLAND HH 8767 SF / 0.20 ACRES
 NON-REGULATED = 9957 SF / 0.23 ACRES
 WETLAND AA 8998 SF / 0.21 ACRES
 WETLAND CA 339 SF / 0.01 ACRES
 WETLAND CB 339 SF / 0.01 ACRES
 WETLAND AX 130 SF / 0.003 ACRES
 WETLAND AY 130 SF / 0.003 ACRES

BUFFER IMPACTS = 47,908 SF / 1.10 ACRES
 OFFSITE FOREST IMPACTS = 18,990 SF / 0.44 ACRES

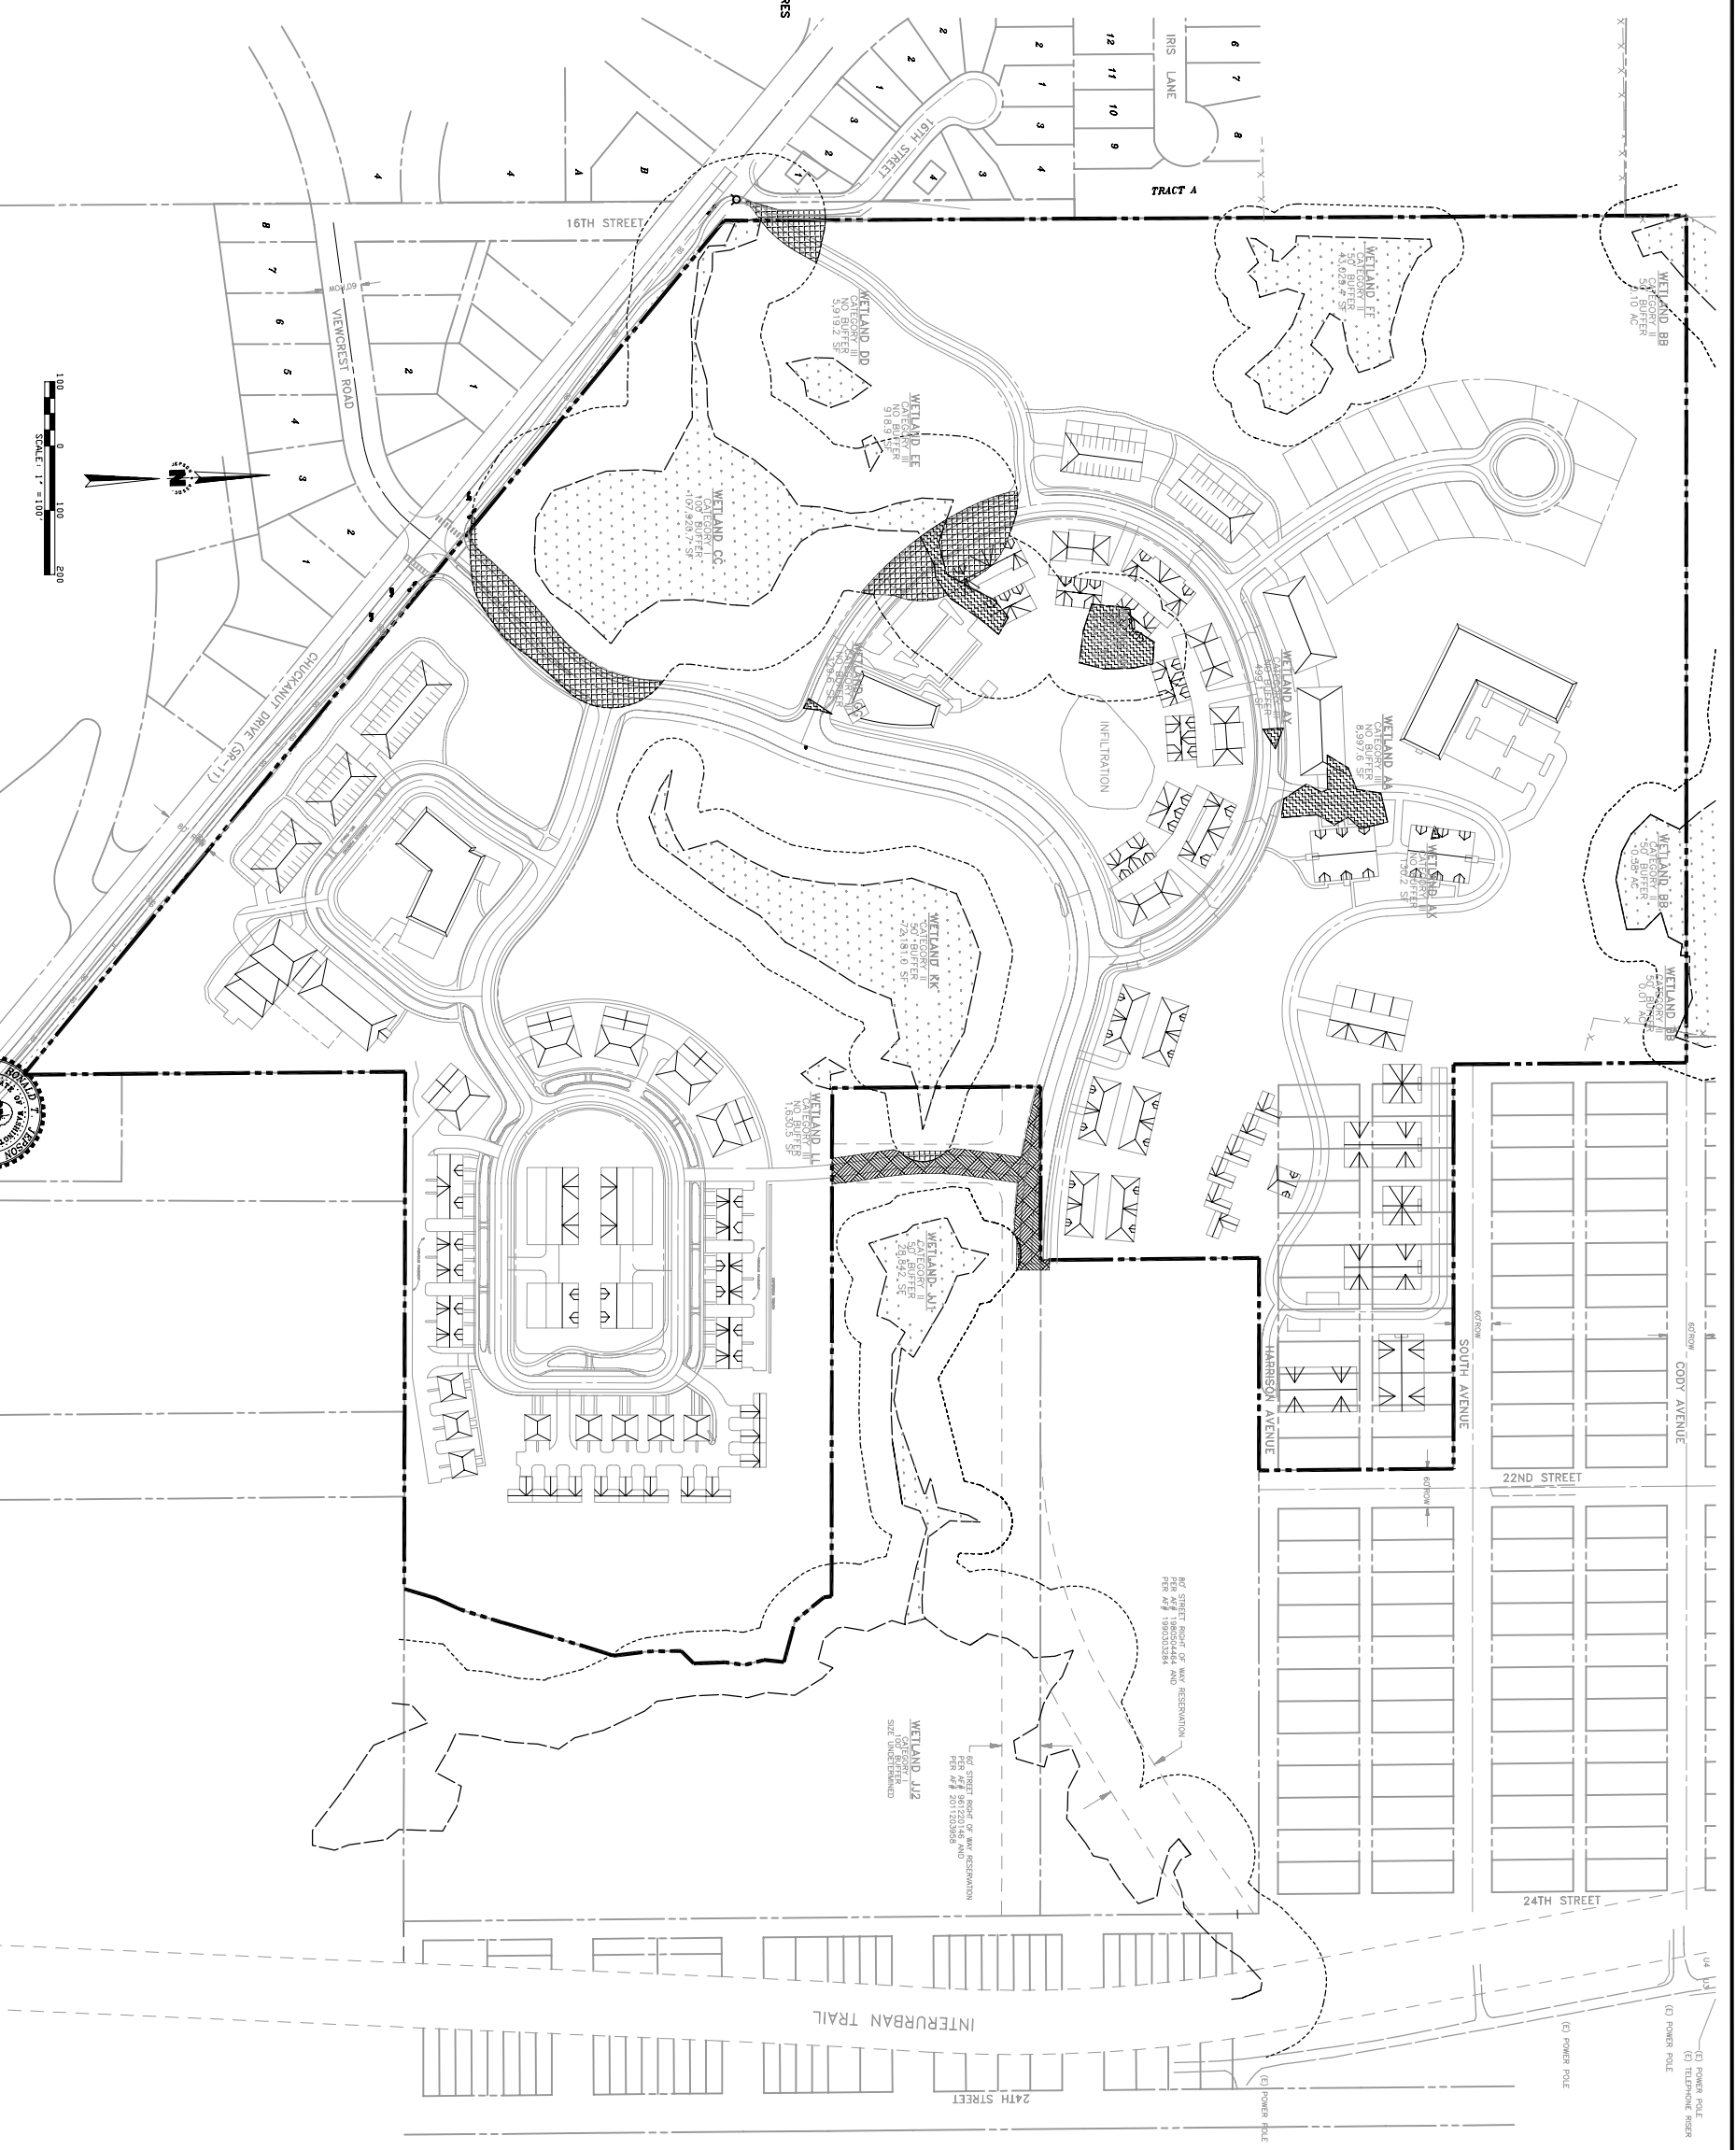


RONALD T. JEPSON & ASSOCIATES
 REGISTERED PROFESSIONAL ENGINEERS AND LAND SURVEYORS
 222 GRAND AVE., SUITE C, BELLINGHAM, WASHINGTON 98225 PH: (360) 733-5780 FAX: (360) 647-8838

SCALE	1" = 100'
DATE	8/2/2008
DESIGNED BY	AW
CHECKED BY	AW
APPROVED	

1/26/2009

ALTERNATIVE 2A IMPACTS
 FAIRHAVEN HIGHLANDS (739 UNITS)
 CHICKAHUTTY DRIVE, FAIRHAVEN

CLIENT:
GREENBRIAR NORTHWEST, LLC

2A-2