
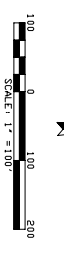


**ALTERNATIVE 2A**  
**SITE IMPROVEMENTS**  
 SITE = 3,583,547 SF / 82.27 ACRES  
 FOREST = 1,537,026 SF / 35.29 ACRES  
 NON-POLLUTION GENERATING IMPERVIOUS = 490,695 SF / 11.26 ACRES  
 POLLUTION GENERATING IMPERVIOUS = 402,555 SF / 9.24 ACRES  
 WETLAND = 246,242 SF / 5.65 ACRES  
 LANDSCAPE = 907,029 SF / 20.82 ACRES

**NOTE:**  
 NON-POLLUTION GENERATING IMPERVIOUS INCLUDES  
 ROOFS, SIDEWALKS, AND STORMWATER PONDS

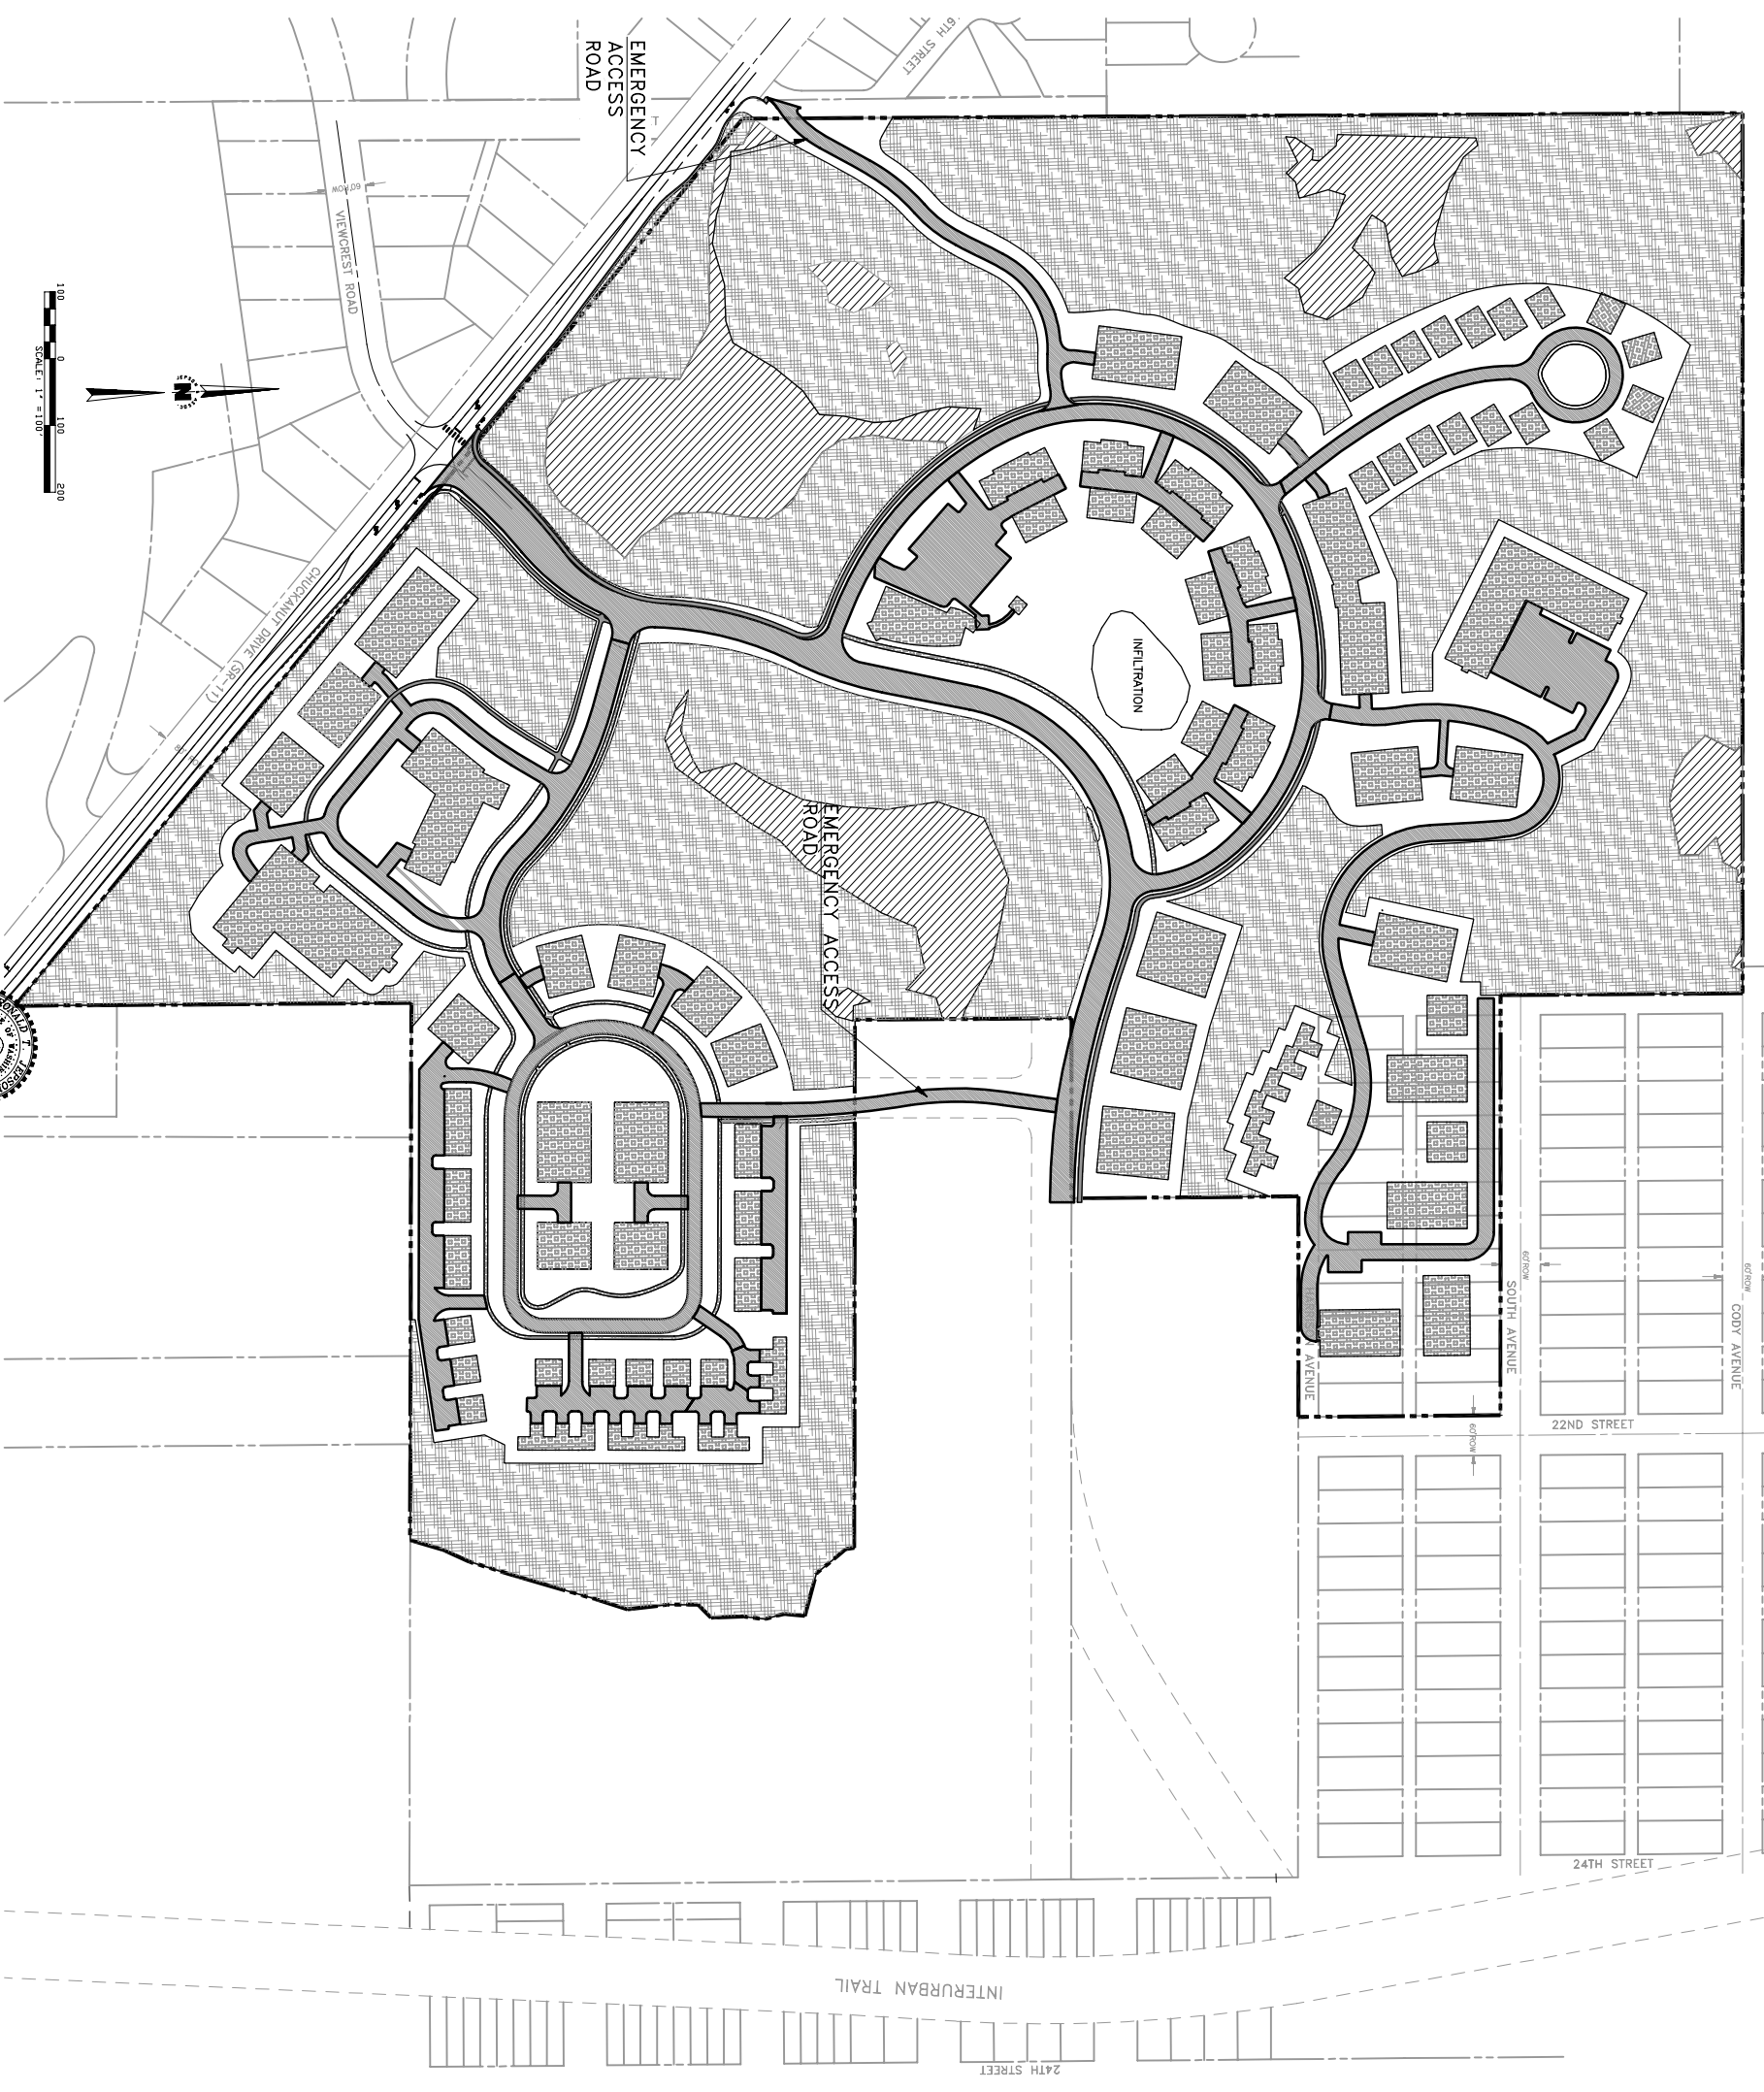

**RONALD T. JEPSON & ASSOCIATES**  
 REGISTERED PROFESSIONAL ENGINEERS AND LAND SURVEYORS  
 222 GRAND AVE., SUITE C, BELLINGHAM, WASHINGTON 98225 PH: (360) 733-5780 FAX: (360) 647-8939

PROJECT NO.	17-1107
DRAWN BY	AM
CHECKED BY	WZ/2/2008
DATE	

1/26/2008

**ALTERNATIVE 2A LAND COVER**  
 FAIRHAVEN HIGHLANDS (739 UNITS)  
 CHICKADEE DRIVE, FAIRHAVEN

**CLIENT:**  
 GREENBRIAR NORTHWEST, LLC

04127  
**2A-3**