
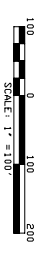


WETLAND IMPACTS ALT 2F

WETLAND IMPACTS = 24,844 SF / 0.57 ACRES
REGULATED = 14,897 SF / 0.34 ACRES
WETLAND CC 6120 SF / 0.14 ACRES
WETLAND HH 8767 SF / 0.20 ACRES
NON-REGULATED = 9,947 SF / 0.23 ACRES
WETLAND AA 8,998 SF / 0.21 ACRES
WETLAND AT 499 SF / 0.01 ACRES
WETLAND AS 130 SF / 0.003 ACRES
WETLAND OS 330 SF / 0.01 ACRES


BUFFER IMPACTS = 48,081 SF / 1.10 ACRES
OFFSITE FOREST IMPACTS = 21,483 SF / 0.49 ACI

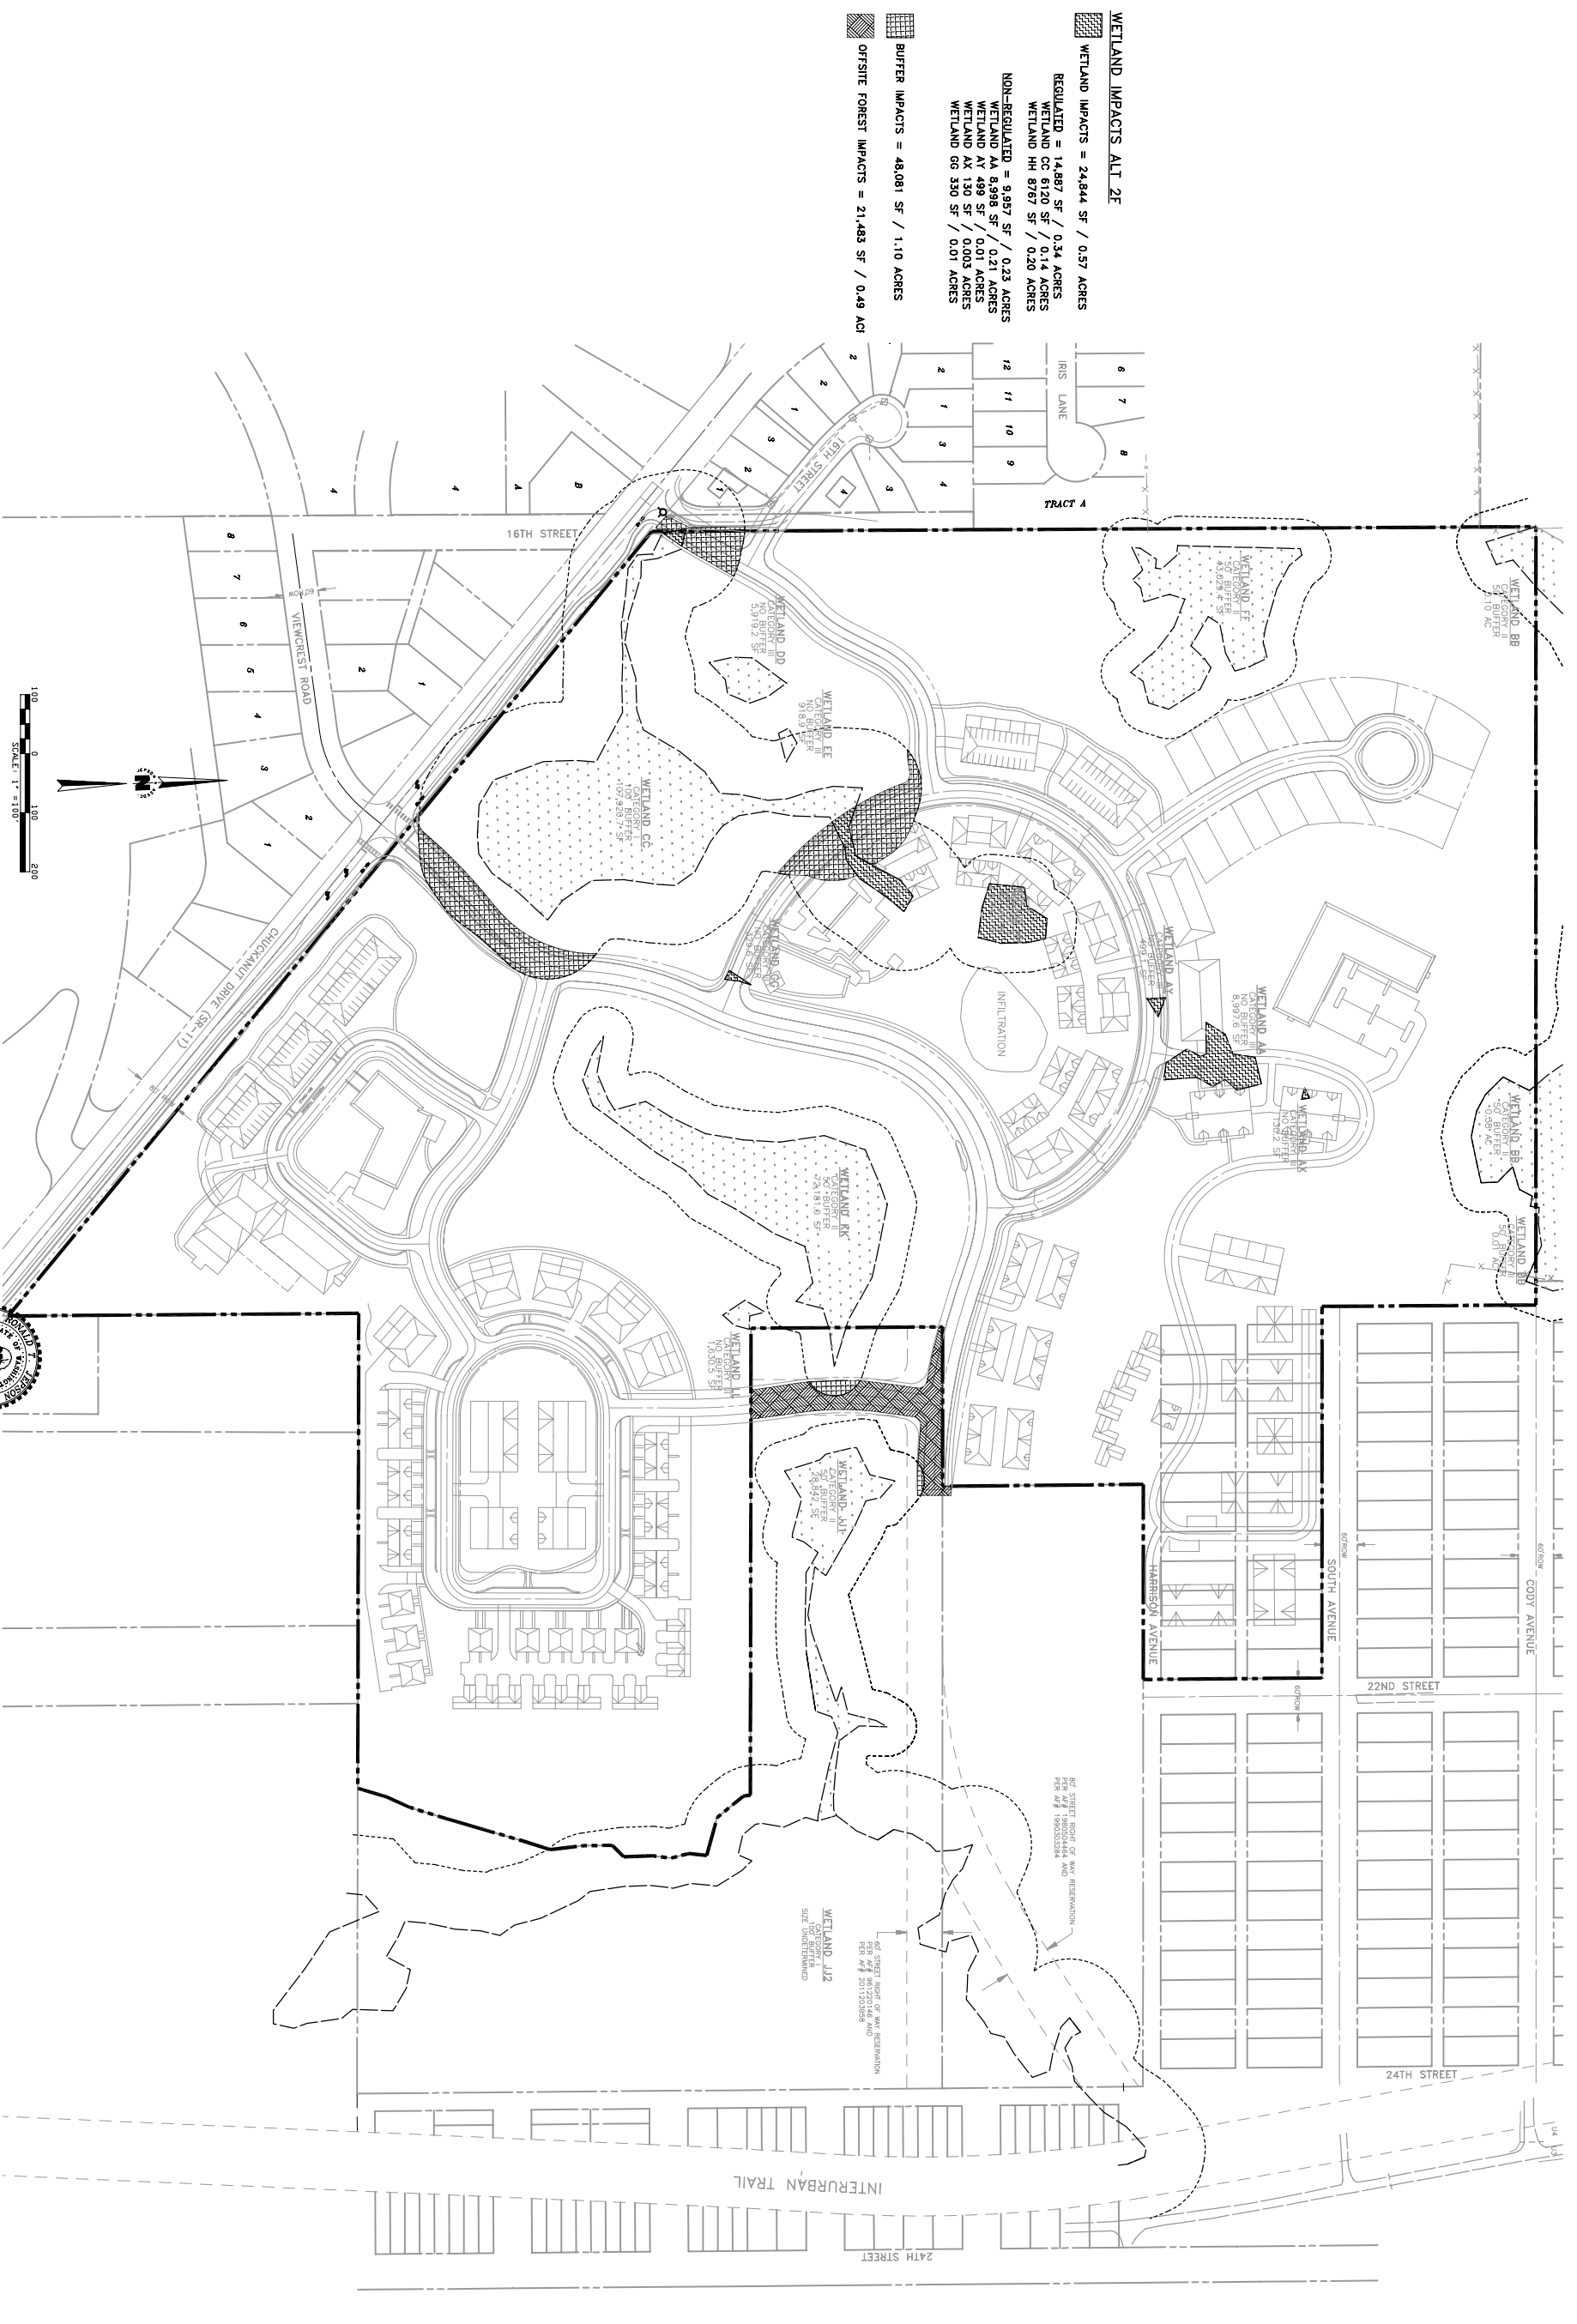


RONALD T. JEPSON & ASSOCIATES
 REGISTERED PROFESSIONAL ENGINEERS AND LAND SURVEYORS
 222 GRAND AVE., SUITE C, BELLINGHAM, WASHINGTON 98225 PH: (360) 733-5780 FAX: (360) 647-8838

SCALE	1"=100'
DATE	8/2/2008
DESIGNED BY	AW
CHECKED BY	AW
DATE	8/2/2008

PROJECT	ALTERNATIVE 2F IMPACTS
CLIENT	GREENBRIAR NORTHWEST, LLC

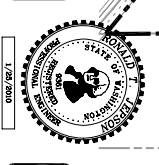

ALTERNATIVE 2F IMPACTS
 FAIRHAVEN HIGHLANDS (739 UNITS)
 CHUCKAWAT DRIVE, FAIRHAVEN

CLIENT:
GREENBRIAR NORTHWEST, LLC

2F-2
 04127