

ALTERNATIVE 2F

SITE IMPROVEMENTS
 SITE = 3,983,547 SF / 82.27 ACRES

FOREST = 1,337,026SF / 30.29 ACRES


NON-POLLUTION GENERATING IMPERVIOUS
 = 495,718 SF / 11.38 ACRES

POLLUTION GENERATING IMPERVIOUS =
 415,873 SF / 9.55 ACRES

WETLAND = 246,242 SF / 5.65 ACRES

LANDSCAPE = 898,688 SF / 20.40 ACRES

NOTE:
 NON-POLLUTION GENERATING IMPERVIOUS INCLUDES
 ROOFS, SIDEWALKS, AND STORMWATER PONDS

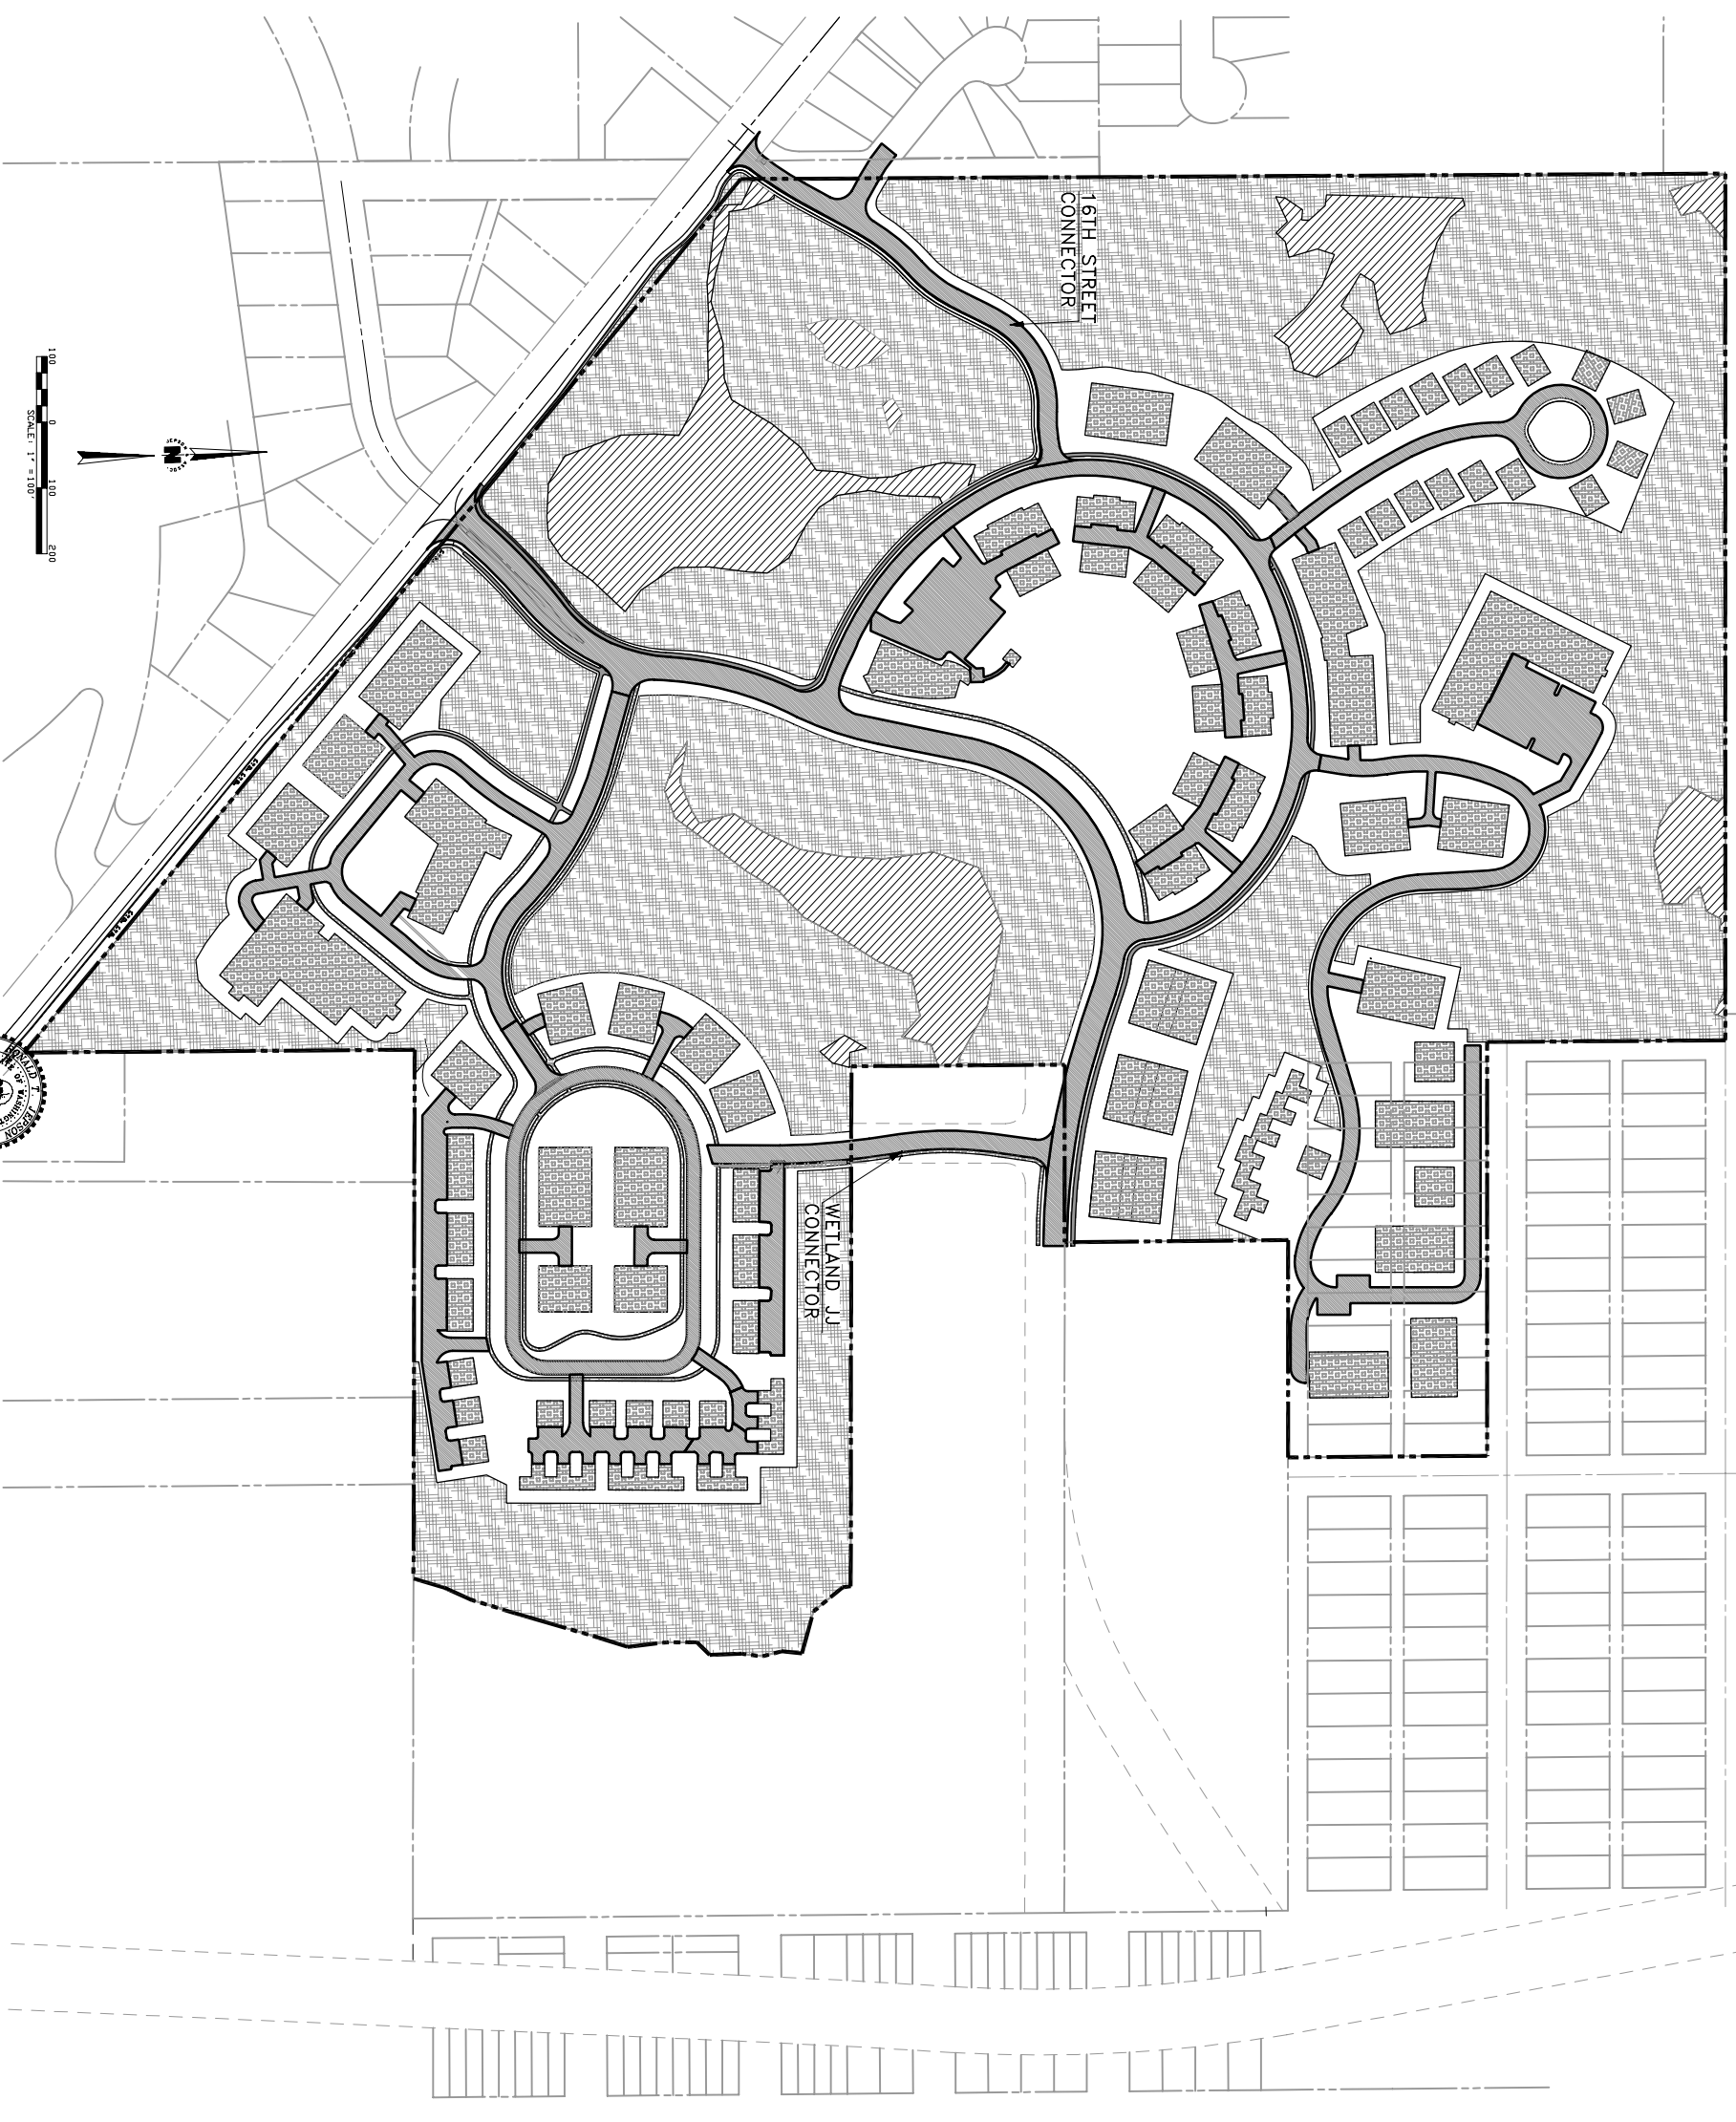

RONALD T. JEPSON & ASSOCIATES
 REGISTERED PROFESSIONAL ENGINEERS AND LAND SURVEYORS
 222 GRAND AVE., SUITE C, BELLINGHAM, WASHINGTON 98225 PH.(360)733-5780 FAX (360)647-8838

PROJECT NO. 041127
 DRAWING NO. 2F-3
 DATE 8/22/2008

1" = 100'

SCALE: 1" = 100'

1/26/2009

ALTERNATIVE 2F LAND COVER
 FAIRHAVEN HIGHLANDS (729 UNITS)
 CHUCKANUT DRIVE, FAIRHAVEN

CLIENT:
GREENBRIAR NORTHWEST, LLC

041127
2F-3