



**BUILDING LEGEND**

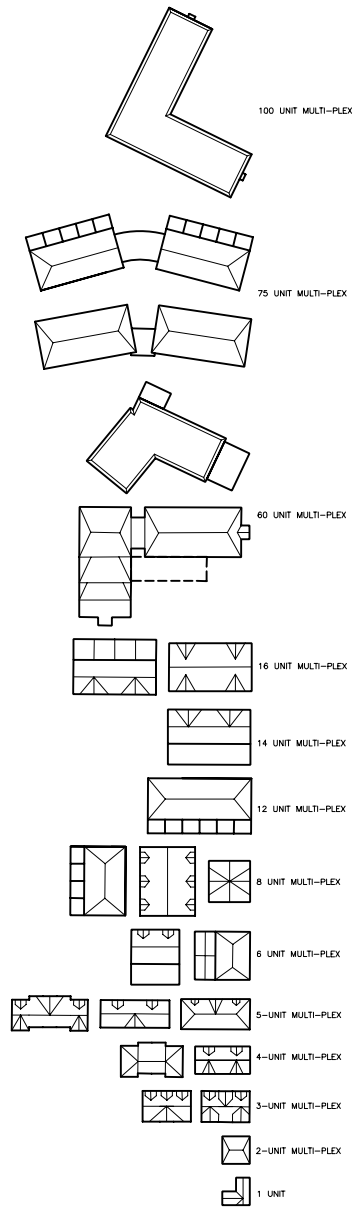

**ALTERNATE 2A UNIT TOTAL**  
 17 SINGLE-FAMILY UNITS  
 722 MULTI-FAMILY UNITS  
 739 TOTAL UNITS

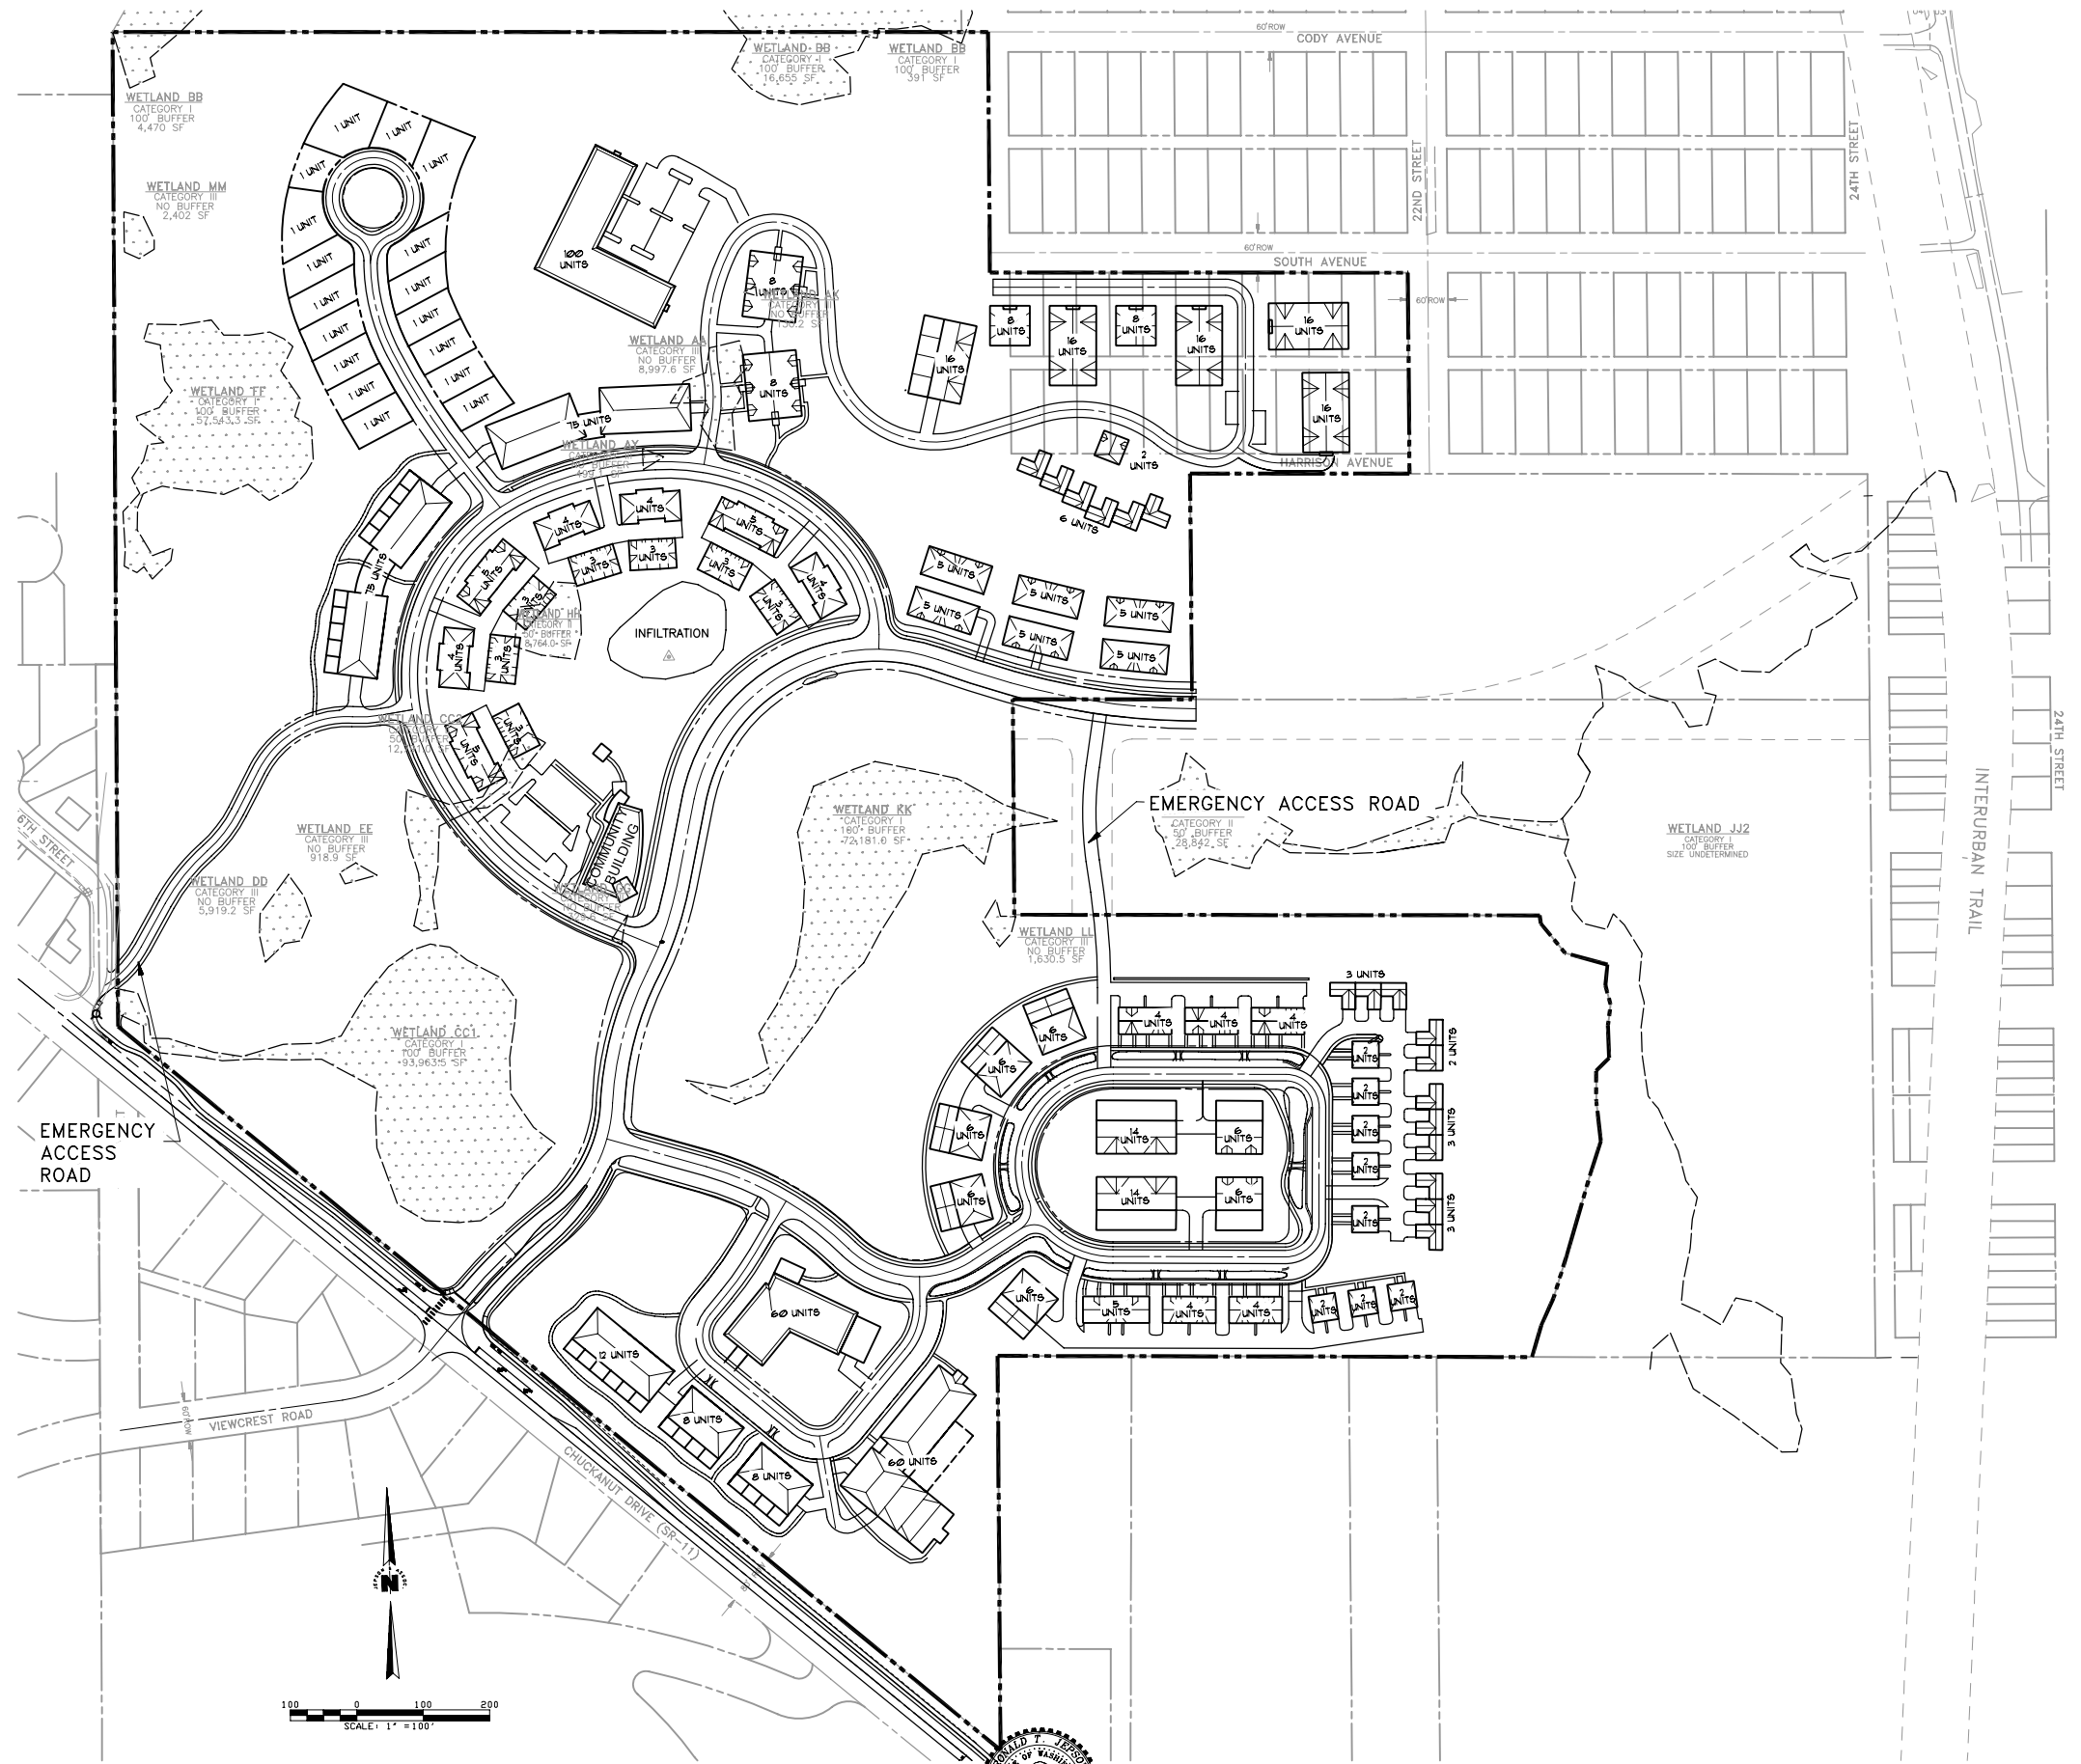

L:\Jepson Projects\2004\04127.dwg (ES alternatives)\Pansha's final alternatives\AL-02-A.DWG - djenp - AUG 18, 2008 - 08:16:55