


**SITE IMPROVEMENTS ALT 1A**  
 SITE = 3,583,547 SF / 82.27 ACRES

- FOREST = 1,097,388 SF / 25.19 ACRES
- NON-POLLUTION GENERATING IMPERVIOUS = 789,364 SF / 18.12 ACRES
- POLLUTION GENERATING IMPERVIOUS = 492,477 SF / 11.31 ACRES
- WETLAND = 239,180 SF / 5.49 ACRES
- LANDSCAPE = 965,138 SF / 22.16 ACRES

**NOTE:**  
 NON-POLLUTION GENERATING IMPERVIOUS INCLUDES  
 ROOFS, SIDEWALKS, AND STORMWATER PONDS

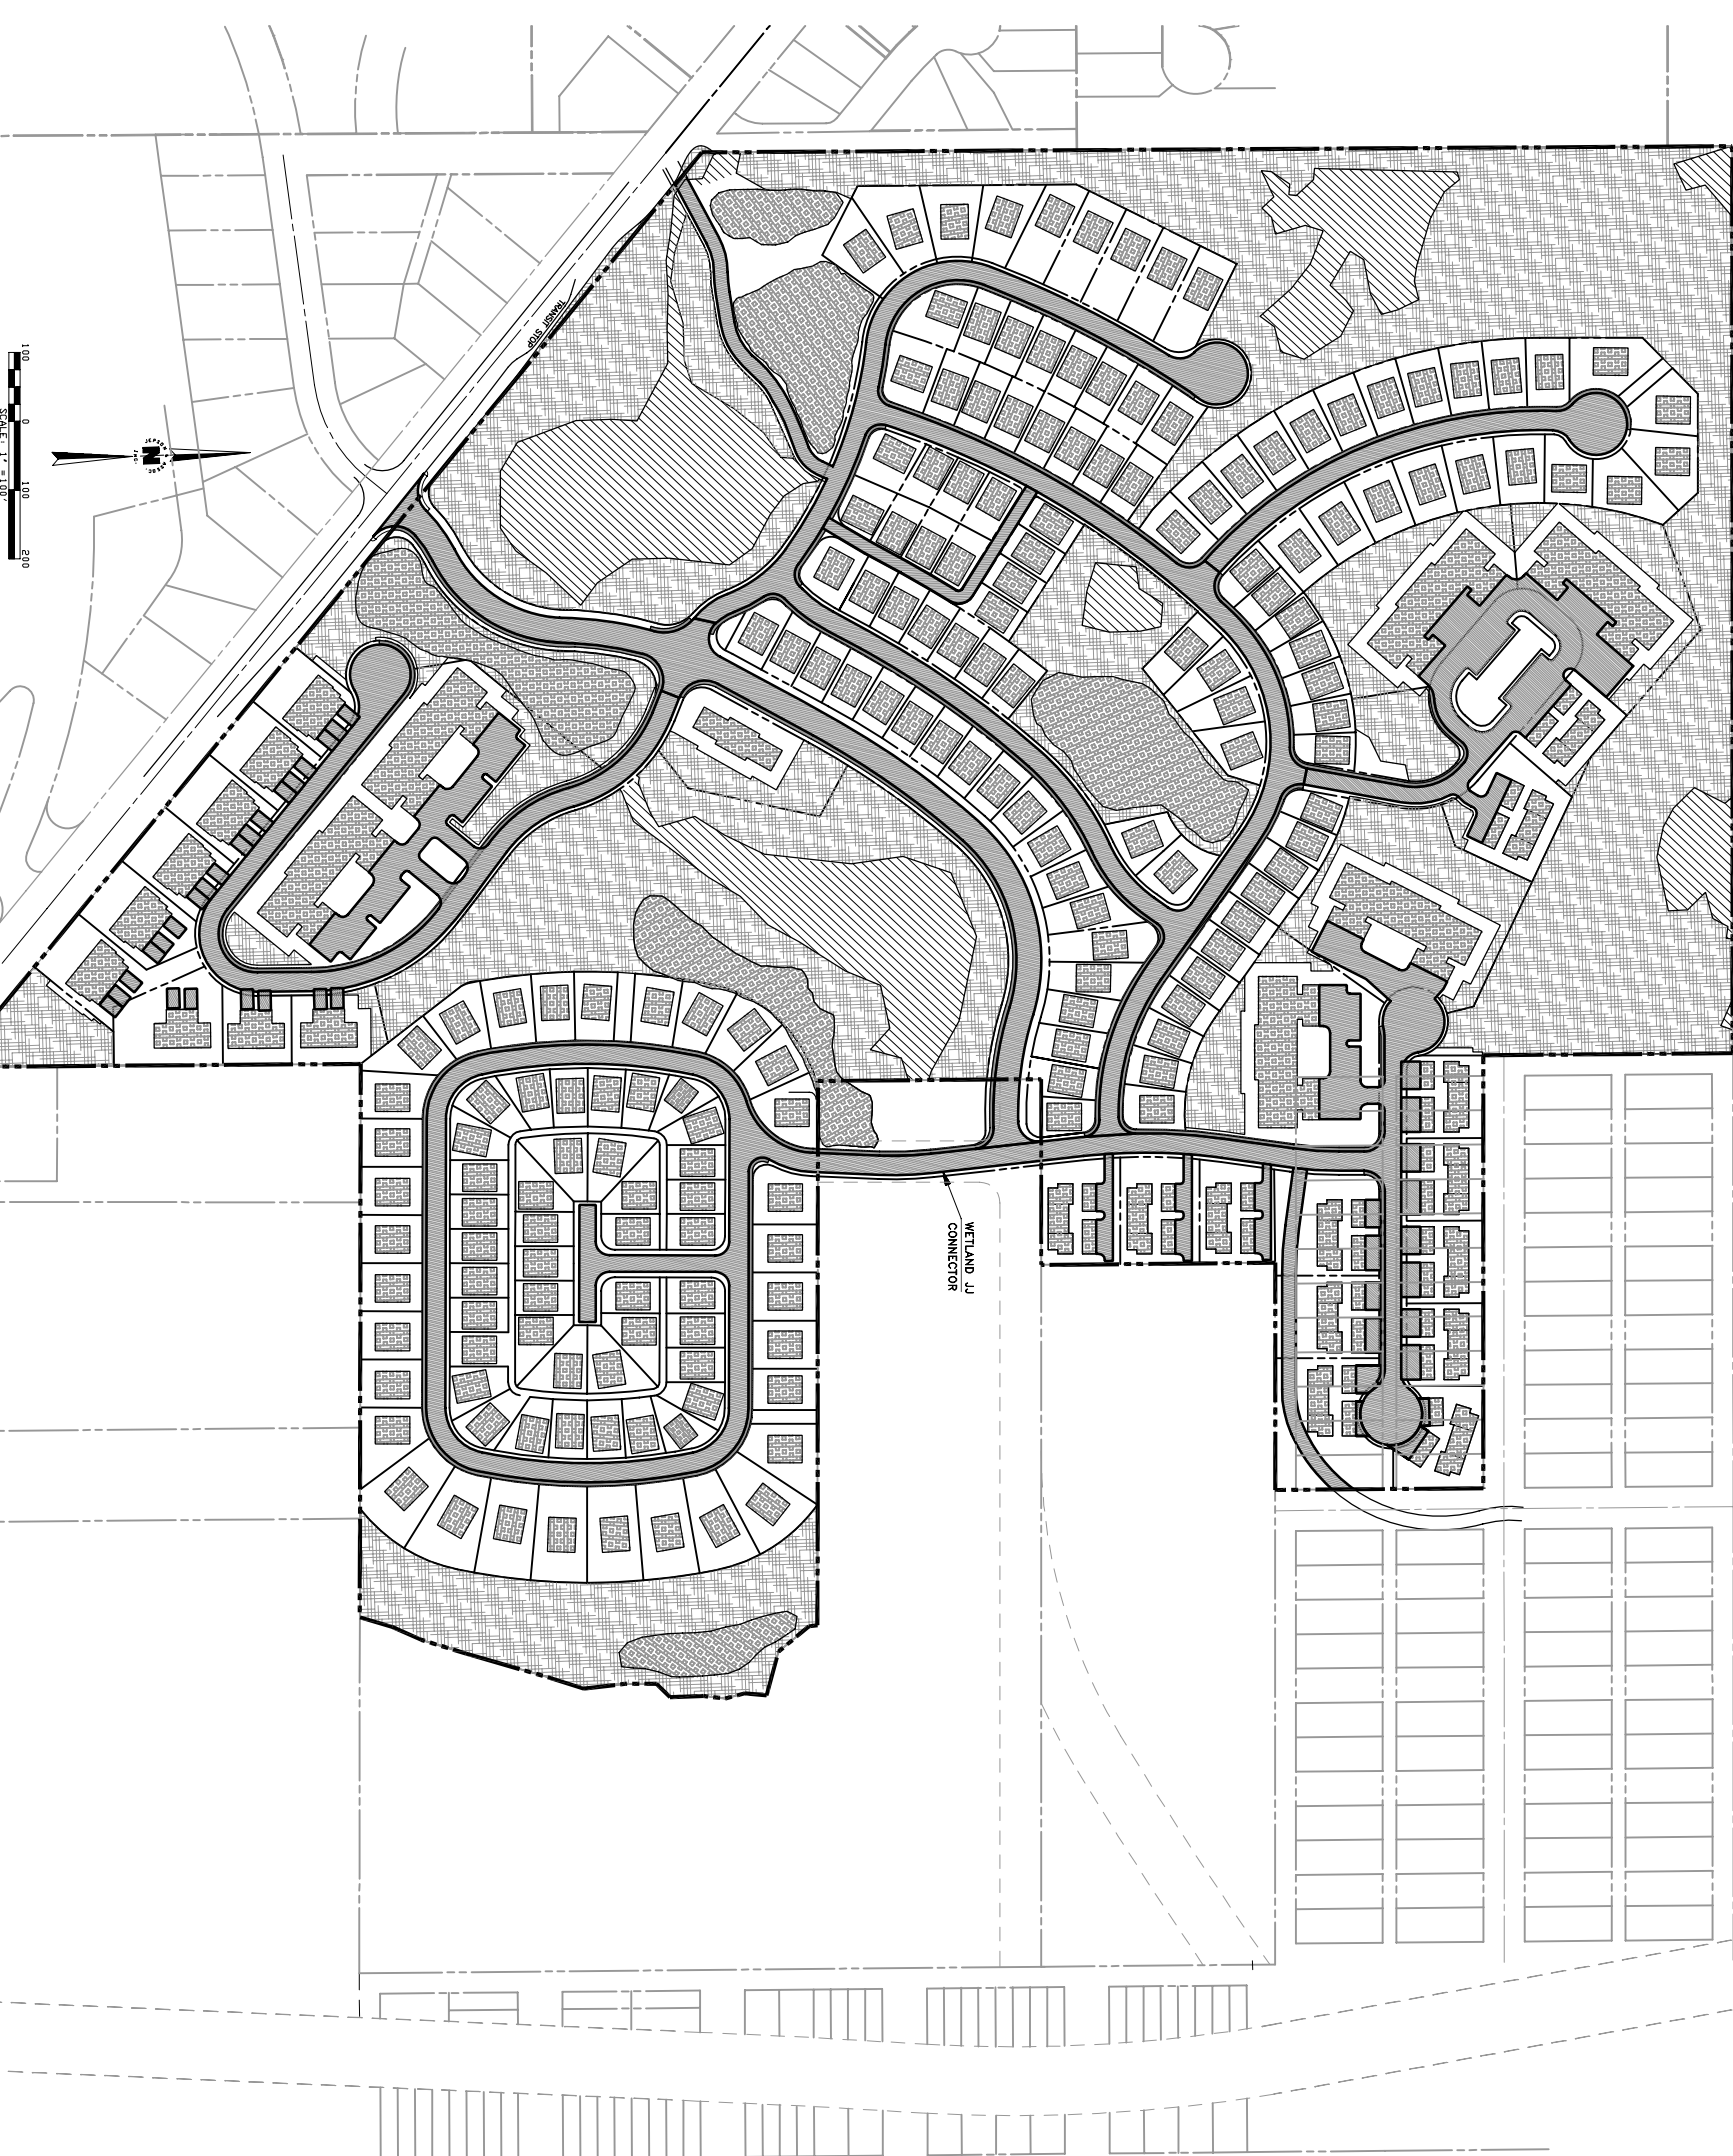


1"=100'  
 SCALE: 1" = 100'

**RONALD T. JEPSON & ASSOC.**  
 REGISTERED PROFESSIONAL ENGINEERS AND LAND SURVEYORS

**JEPSON & ASSOC.**  
 222 GRAND, BELLINGHAM, WASHINGTON 98225 PH.(360)733-5780 FAX (360)647-8839

DATE	1/1/08
DRAWN BY	AW
CHECKED BY	AW
DATE	8/2/2008

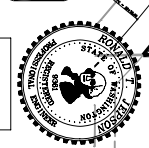

**ALTERNATIVE 1A LAND COVER**  
 FAIRHAVEN HIGHLANDS (738 UNITS)  
 CHUCKAWANU DRIVE, FAIRHAVEN

CLIENT:  
**GREENBRIAR NORTHWEST, LLC**

04127  
**1A-3**