

ALTERNATIVE 2A

SITE IMPROVEMENTS

SITE = 3,583,547 SF / 82.27 ACRES

FOREST = 1,537,026 SF / 35.29 ACRES

NON-POLLUTION GENERATING IMPERVIOUS = 490,695 SF / 11.26 ACRES


POLLUTION GENERATING IMPERVIOUS = 402,555 SF / 9.24 ACRES

WETLAND = 247,553 SF / 5.68 ACRES

LANDSCAPE = 905,718 SF / 20.79 ACRES

NOTE:


NON-POLLUTION GENERATING IMPERVIOUS INCLUDES ROOFS, SIDEWALKS, AND STORMWATER PONDS

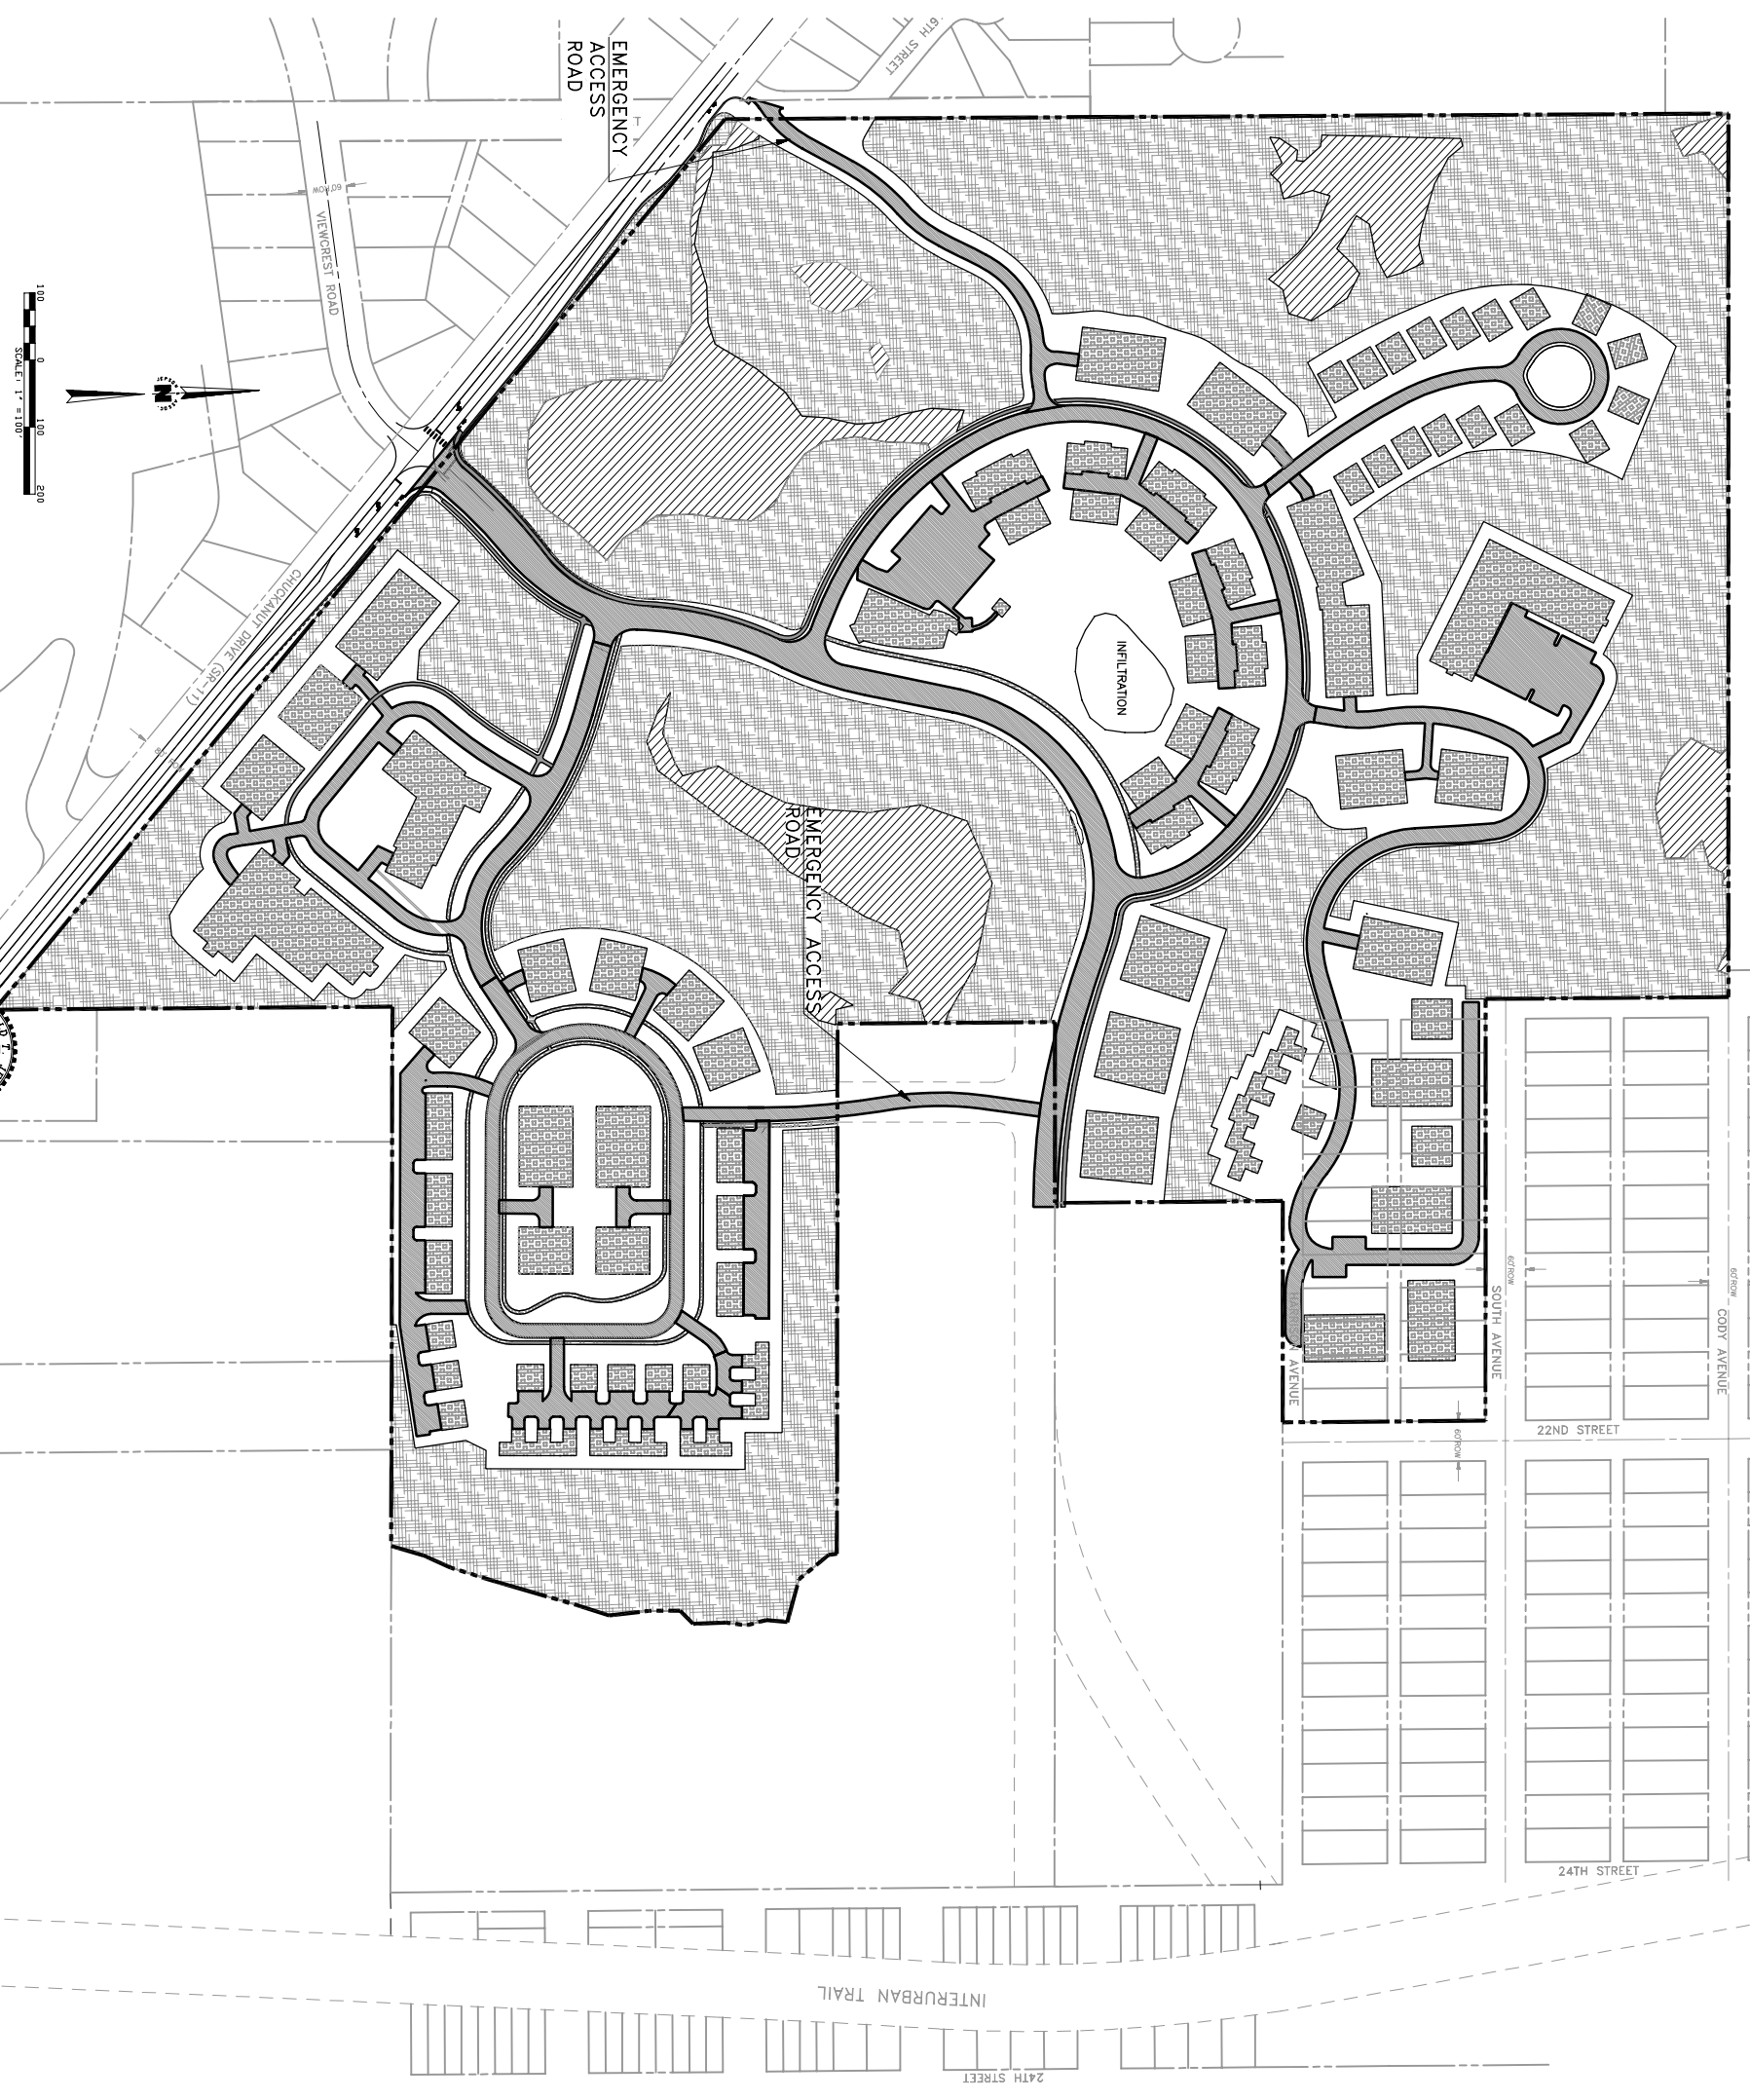

RONALD T. JEPSON & ASSOCIATES
REGISTERED PROFESSIONAL ENGINEERS AND LAND SURVEYORS
222 GRAND AVE., SUITE C, BELLINGHAM, WASHINGTON 98225 PH: (360) 733-5780 FAX: (360) 647-8939

PROJECT NO.	17-1100
DRAWN BY	AM
CHECKED BY	WJ/2/2008
DATE	

REVISIONS		
NO.	DESCRIPTION	DATE

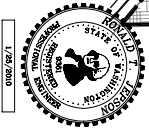

ALTERNATIVE 2A LAND COVER
FAIRHAVEN HIGHLANDS (739 UNITS)
CHUCKAWAT DRIVE, FAIRHAVEN

CLIENT:
GREENBRIAR NORTHWEST, LLC

04127
2A-3