



BUILDING LEGEND

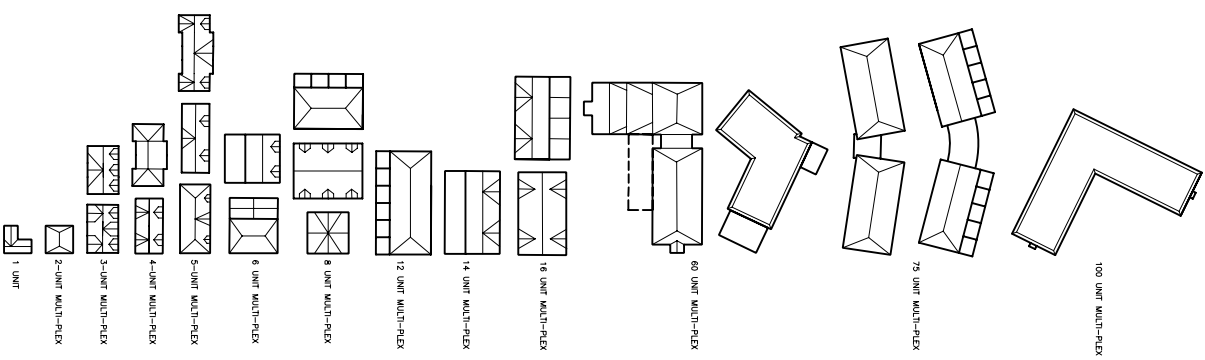


ALTERNATE 2F UNIT TOTAL
 17 SINGLE-FAMILY UNITS
 722 MULTI-FAMILY UNITS
 739 TOTAL UNITS

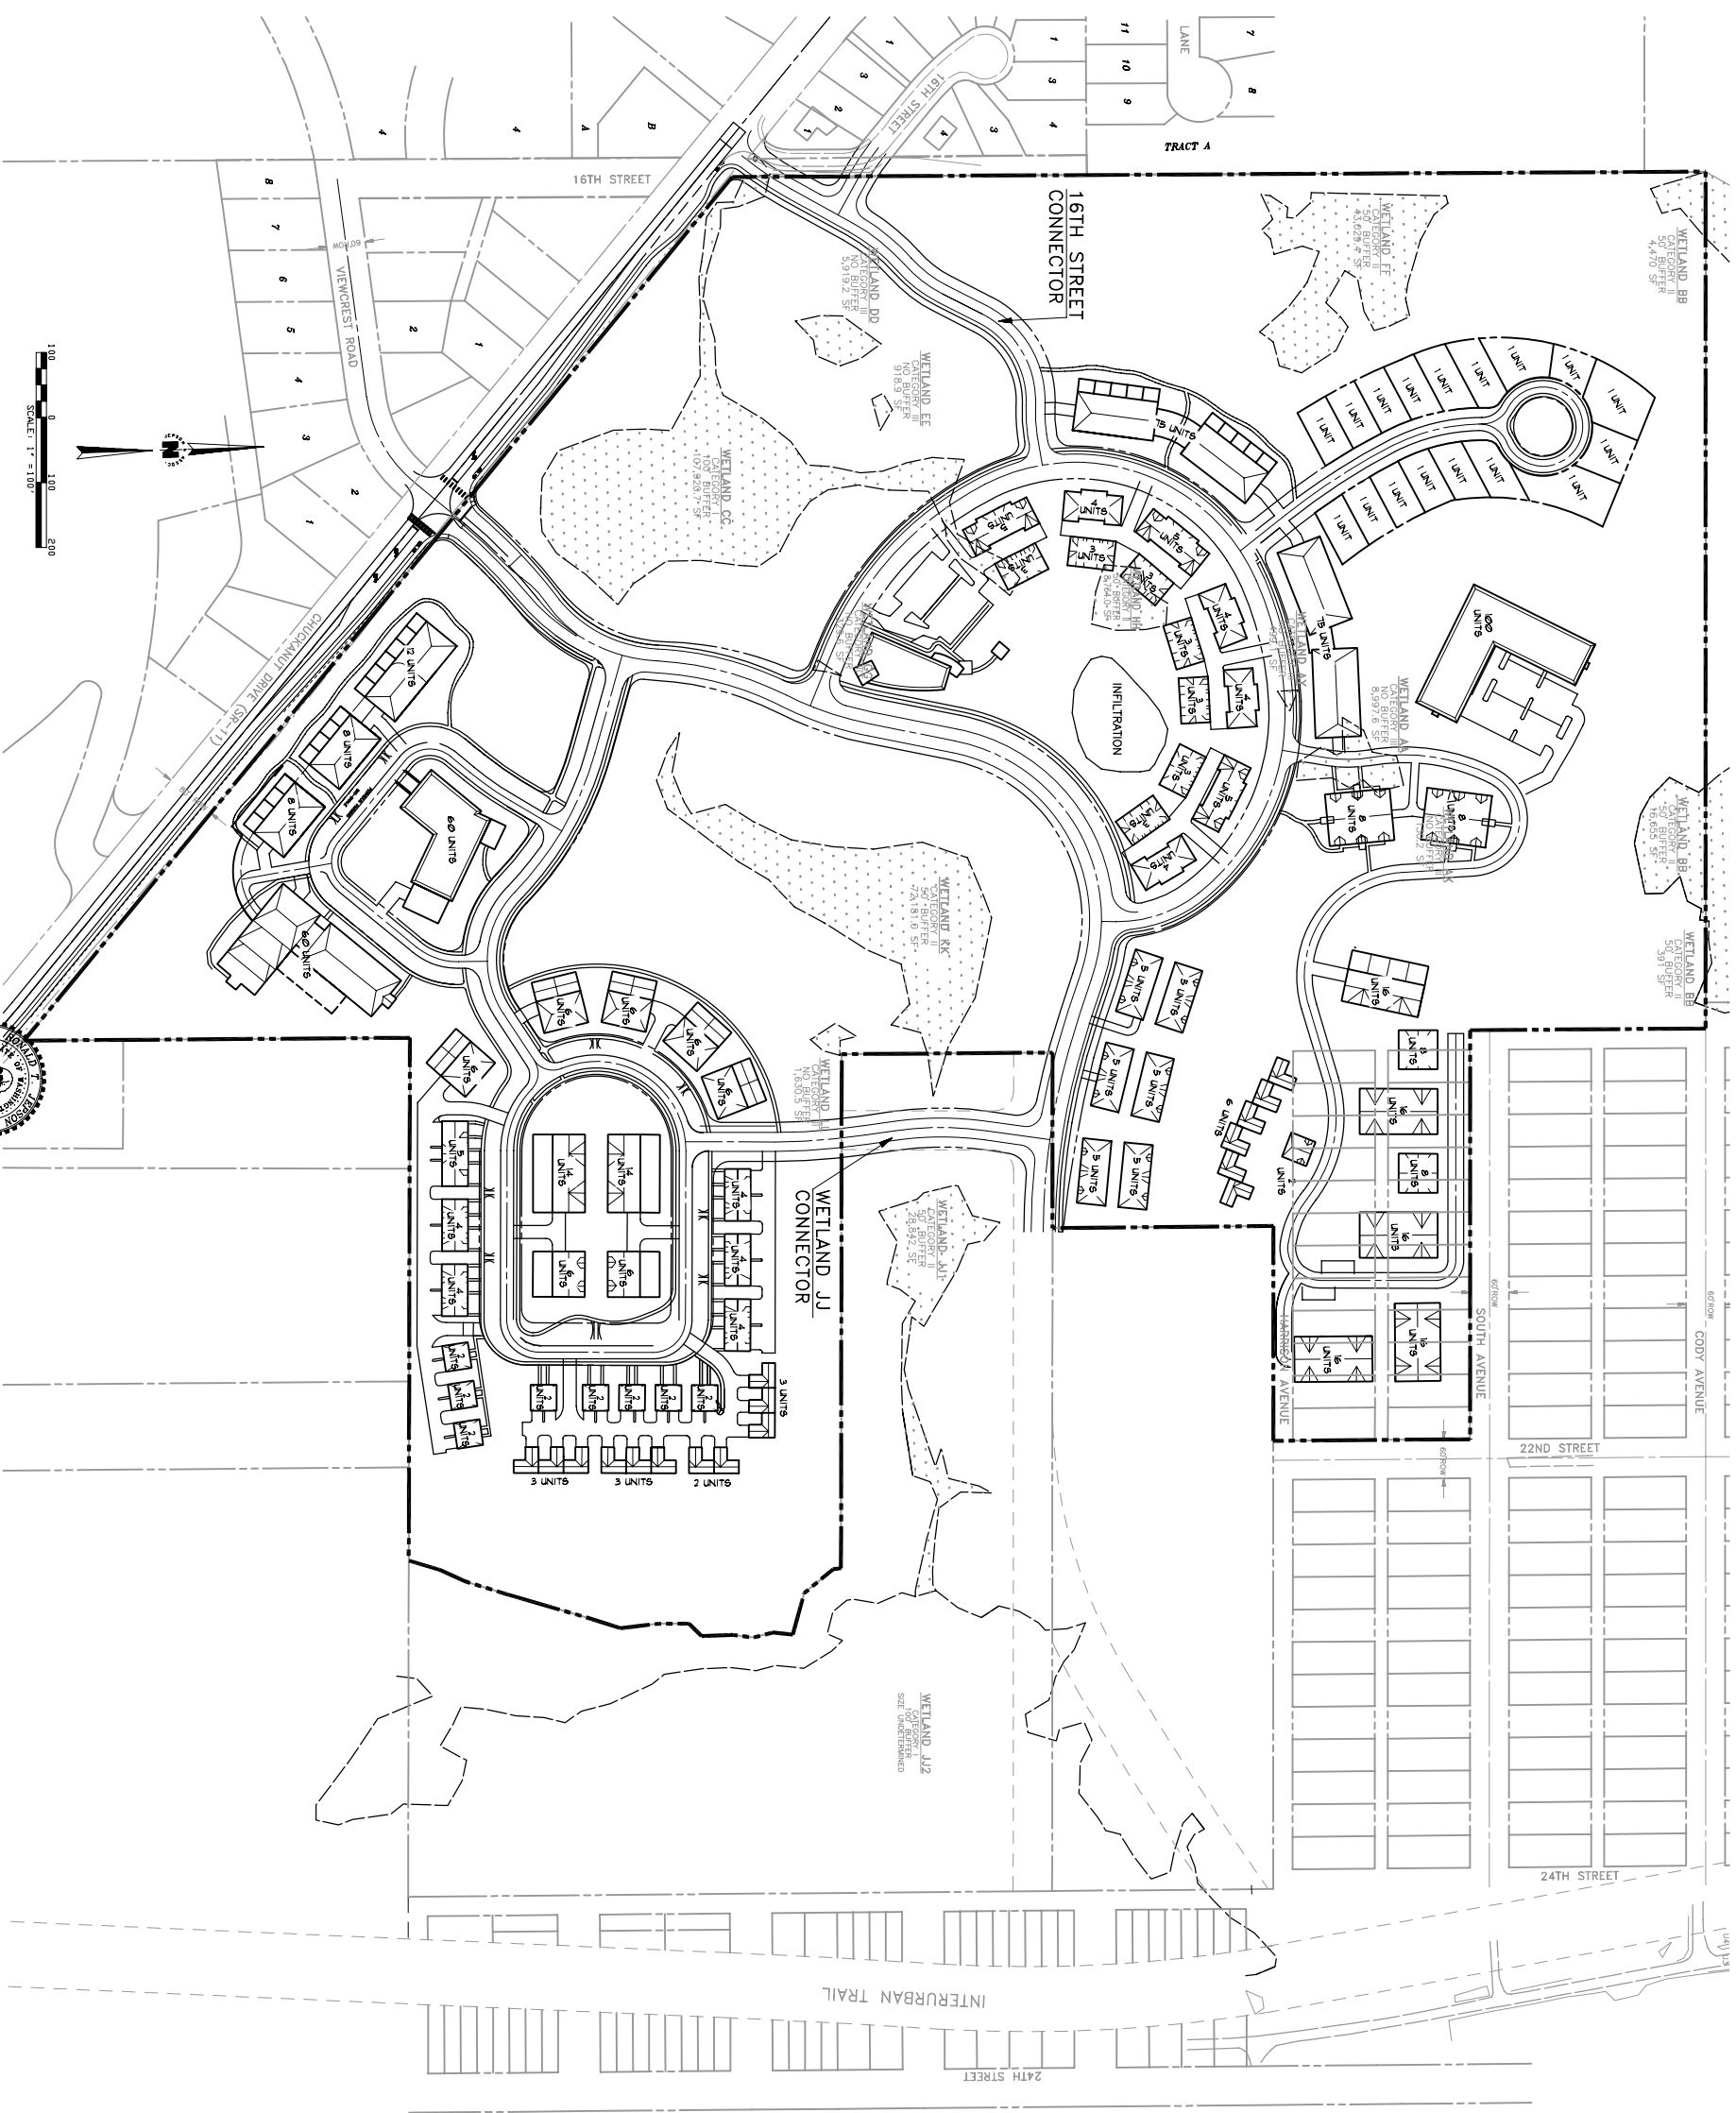

RONALD T. JEPSON & ASSOCIATES
 REGISTERED PROFESSIONAL ENGINEERS AND LAND SURVEYORS
 222 GRAND AVE., SUITE C, BELLEVUE, WASHINGTON 98005 PH: (206) 733-5780 FAX: (206) 647-8838

DATE	1/11/09
DESIGNED BY	AM
CHECKED BY	BJ
DATE	3/2/2008

PROJECT	ALTERNATE 2F SITE PLAN
LOCATION	FAIRHAVEN HIGHLANDS (719 UNITS)
CLIENT	GREENBRIAR NORTHWEST, LLC

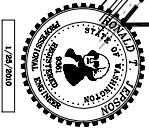

ALTERNATE 2F SITE PLAN
 FAIRHAVEN HIGHLANDS (719 UNITS)
 CHUCKAWAT DRIVE, FAIRHAVEN

CLIENT:
GREENBRIAR NORTHWEST, LLC

041127
2F-1