



WETLAND IMPACTS ALT 2F



WETLAND IMPACTS = 24,844 SF / 0.57 ACRES

REGULATED = 14,887 SF / 0.34 ACRES
 WETLAND CC 6120 SF / 0.14 ACRES
 WETLAND HH 8767 SF / 0.20 ACRES

NON-REGULATED = 9,957 SF / 0.23 ACRES
 WETLAND AA 8,998 SF / 0.21 ACRES
 WETLAND AY 498 SF / 0.01 ACRES
 WETLAND AS 130 SF / 0.003 ACRES
 WETLAND OS 330 SF / 0.01 ACRES

 BUFFER IMPACTS = 48,081 SF / 1.10 ACRES
 OFFSITE FOREST IMPACTS = 21,483 SF / 0.49 ACRES


NOTE:
 TEMPORARY CONSTRUCTION IMPACTS TO WETLAND BUFFERS WILL NOT BE SHOWN ON THIS PLAN. ALL TEMPORARY IMPACTS WILL BE REPLANTED WITH NATIVE VEGETATION.

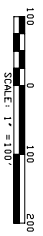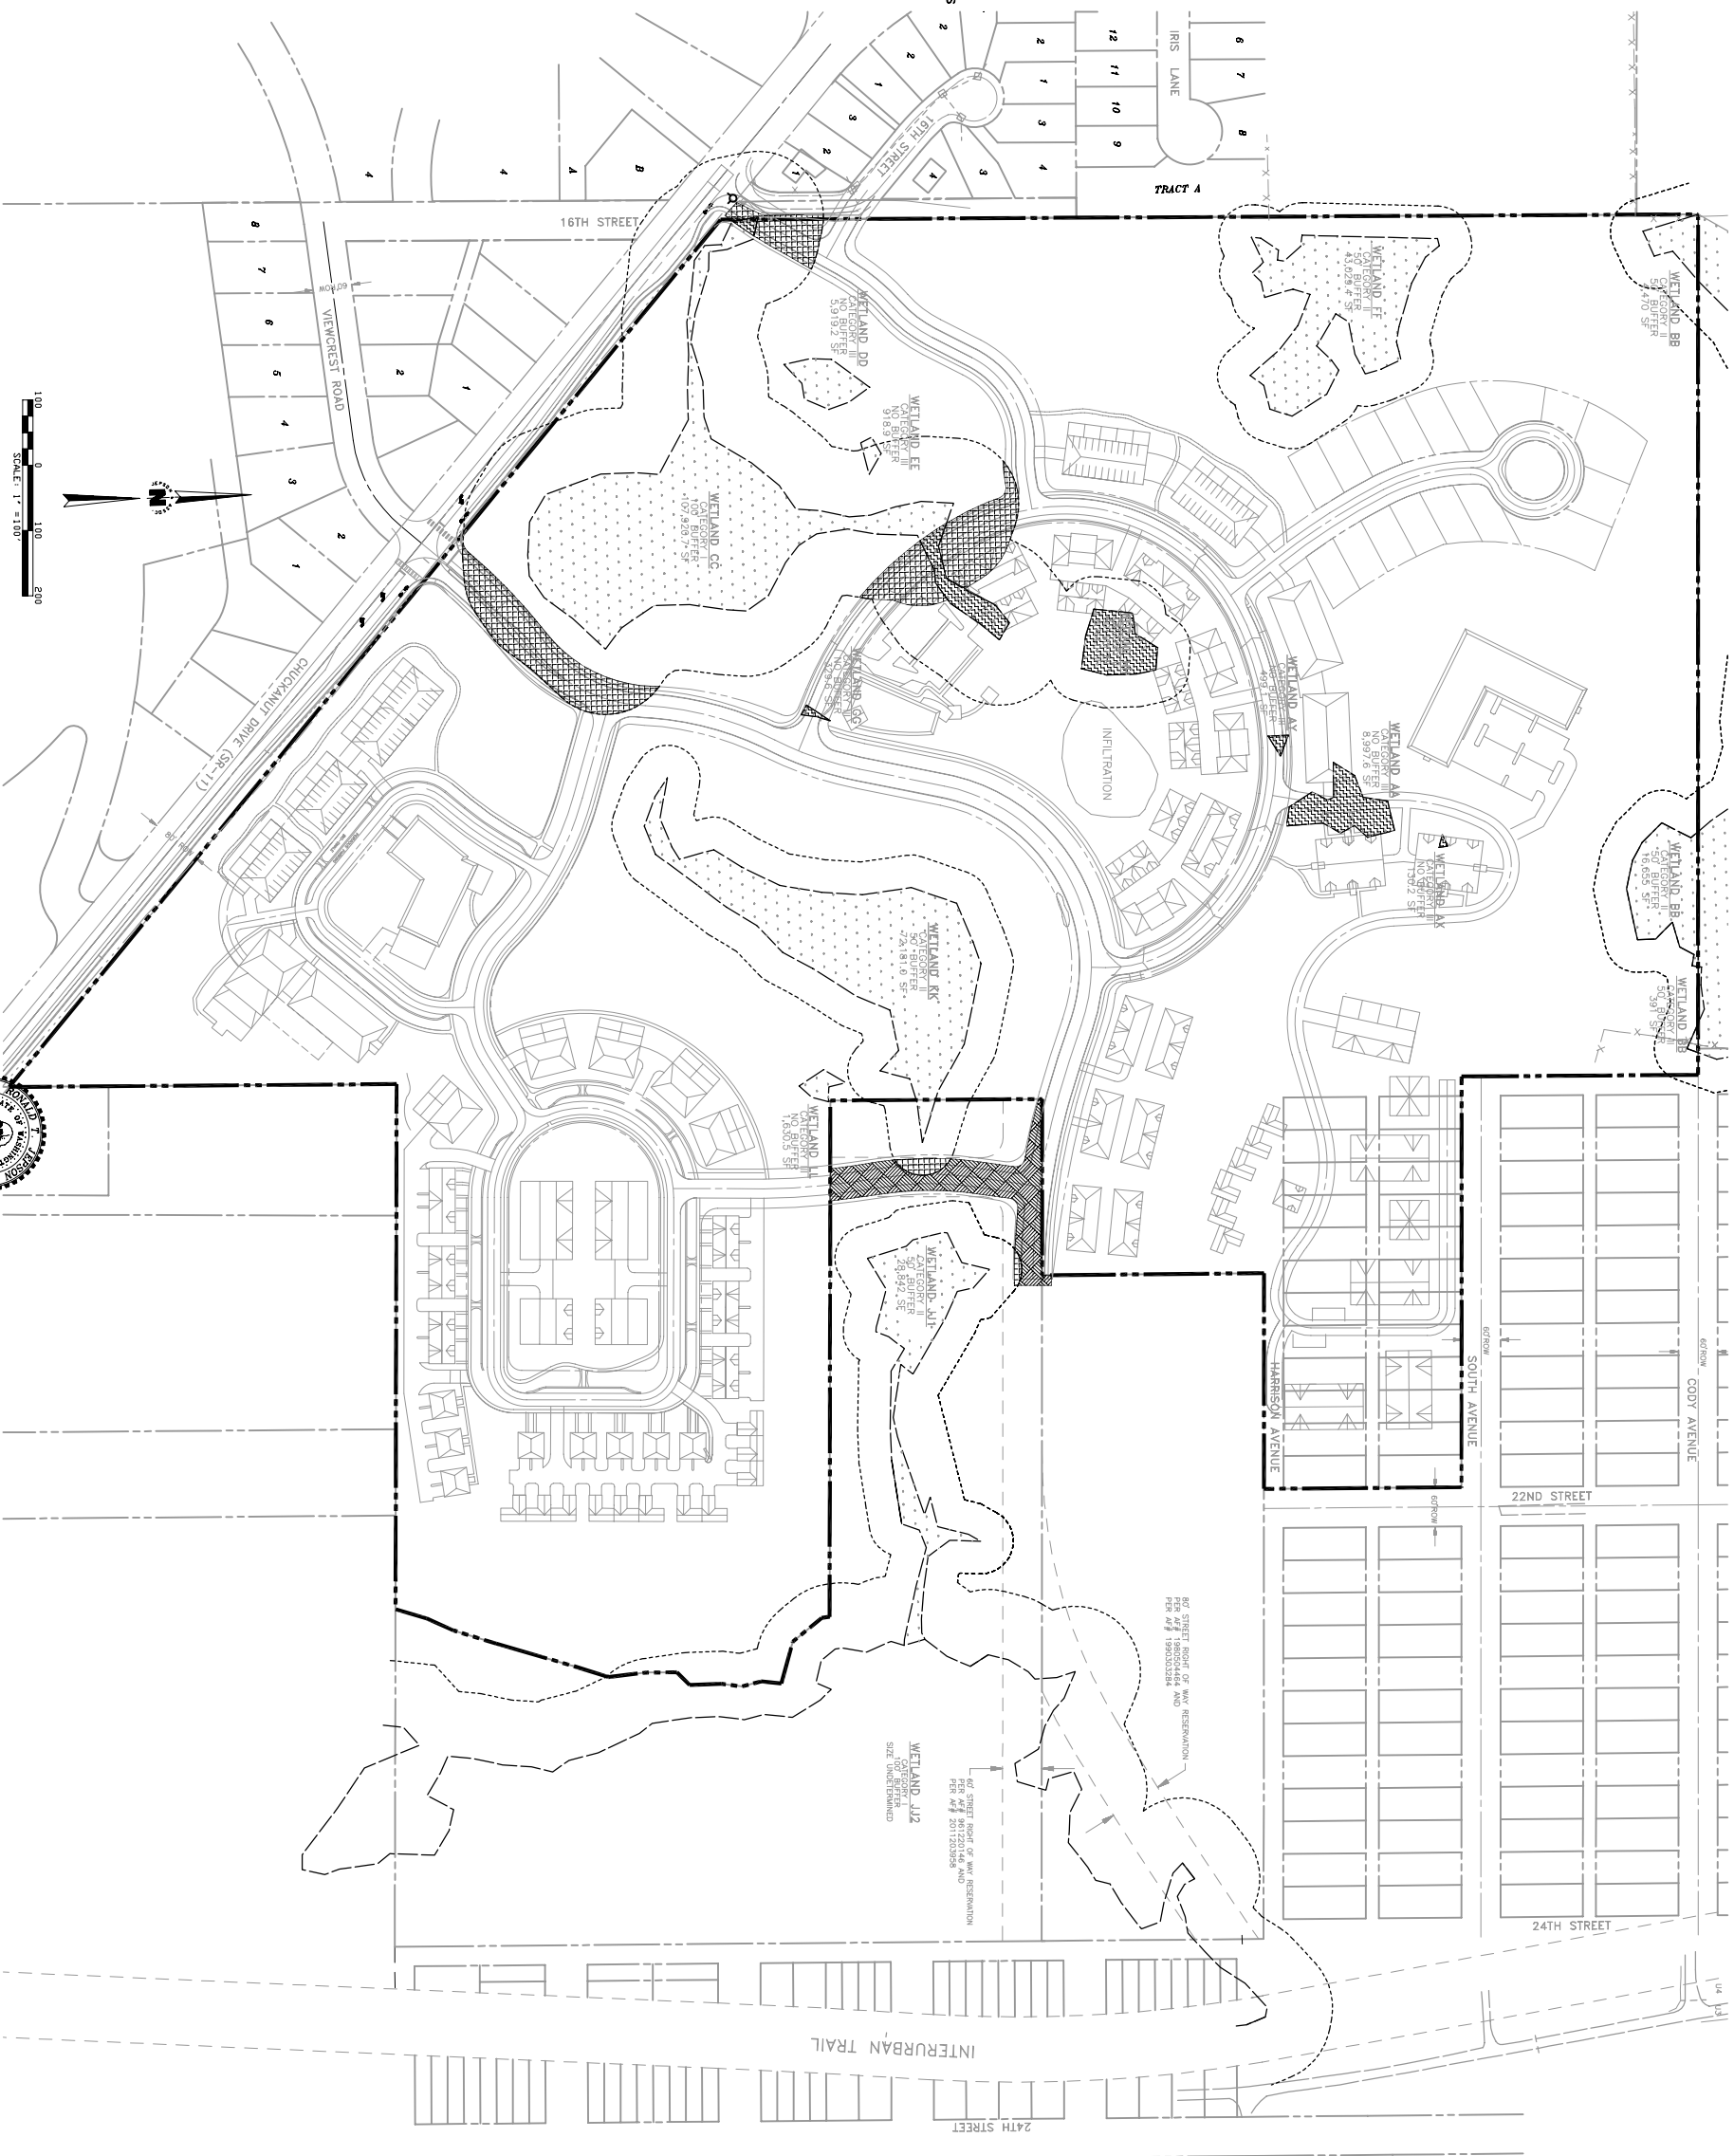

RONALD T. JEPSON & ASSOCIATES
 REGISTERED PROFESSIONAL ENGINEERS AND LAND SURVEYORS
 222 GRAND AVE., SUITE C, BELLINGHAM, WASHINGTON 98225 PH: (360)733-5780 FAX: (360)647-8838

SCALE	1"=100'
DATE	8/2/2008
DESIGNED BY	AW
CHECKED BY	AW

PROJECT	ALTERNATIVE 2F IMPACTS
CLIENT	GREENBRIAR NORTHWEST, LLC

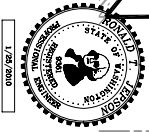

ALTERNATIVE 2F IMPACTS
 FAIRHAVEN HIGHLANDS (739 LOTS)
 CHUCKANUT DRIVE, FAIRHAVEN

CLIENT:
GREENBRIAR NORTHWEST, LLC

2F-2

041127