

ALTERNATIVE 2F

SITE IMPROVEMENTS
 SITE = 3,983,547 SF / 82.27 ACRES

FOREST = 1,537,026 SF / 35.29 ACRES



NON-POLLUTION GENERATING IMPERVIOUS = 495,718 SF / 11.38 ACRES

POLLUTION GENERATING IMPERVIOUS = 415,873 SF / 9.55 ACRES

WETLAND = 246,996 SF / 5.67 ACRES

LANDSCAPE = 898,242 SF / 20.39 ACRES

NOTE:
 NON-POLLUTION GENERATING IMPERVIOUS INCLUDES ROOFS, SIDEWALKS, AND STORMWATER PONDS

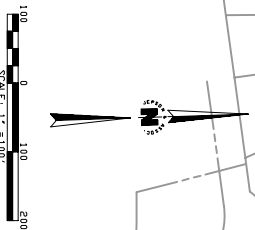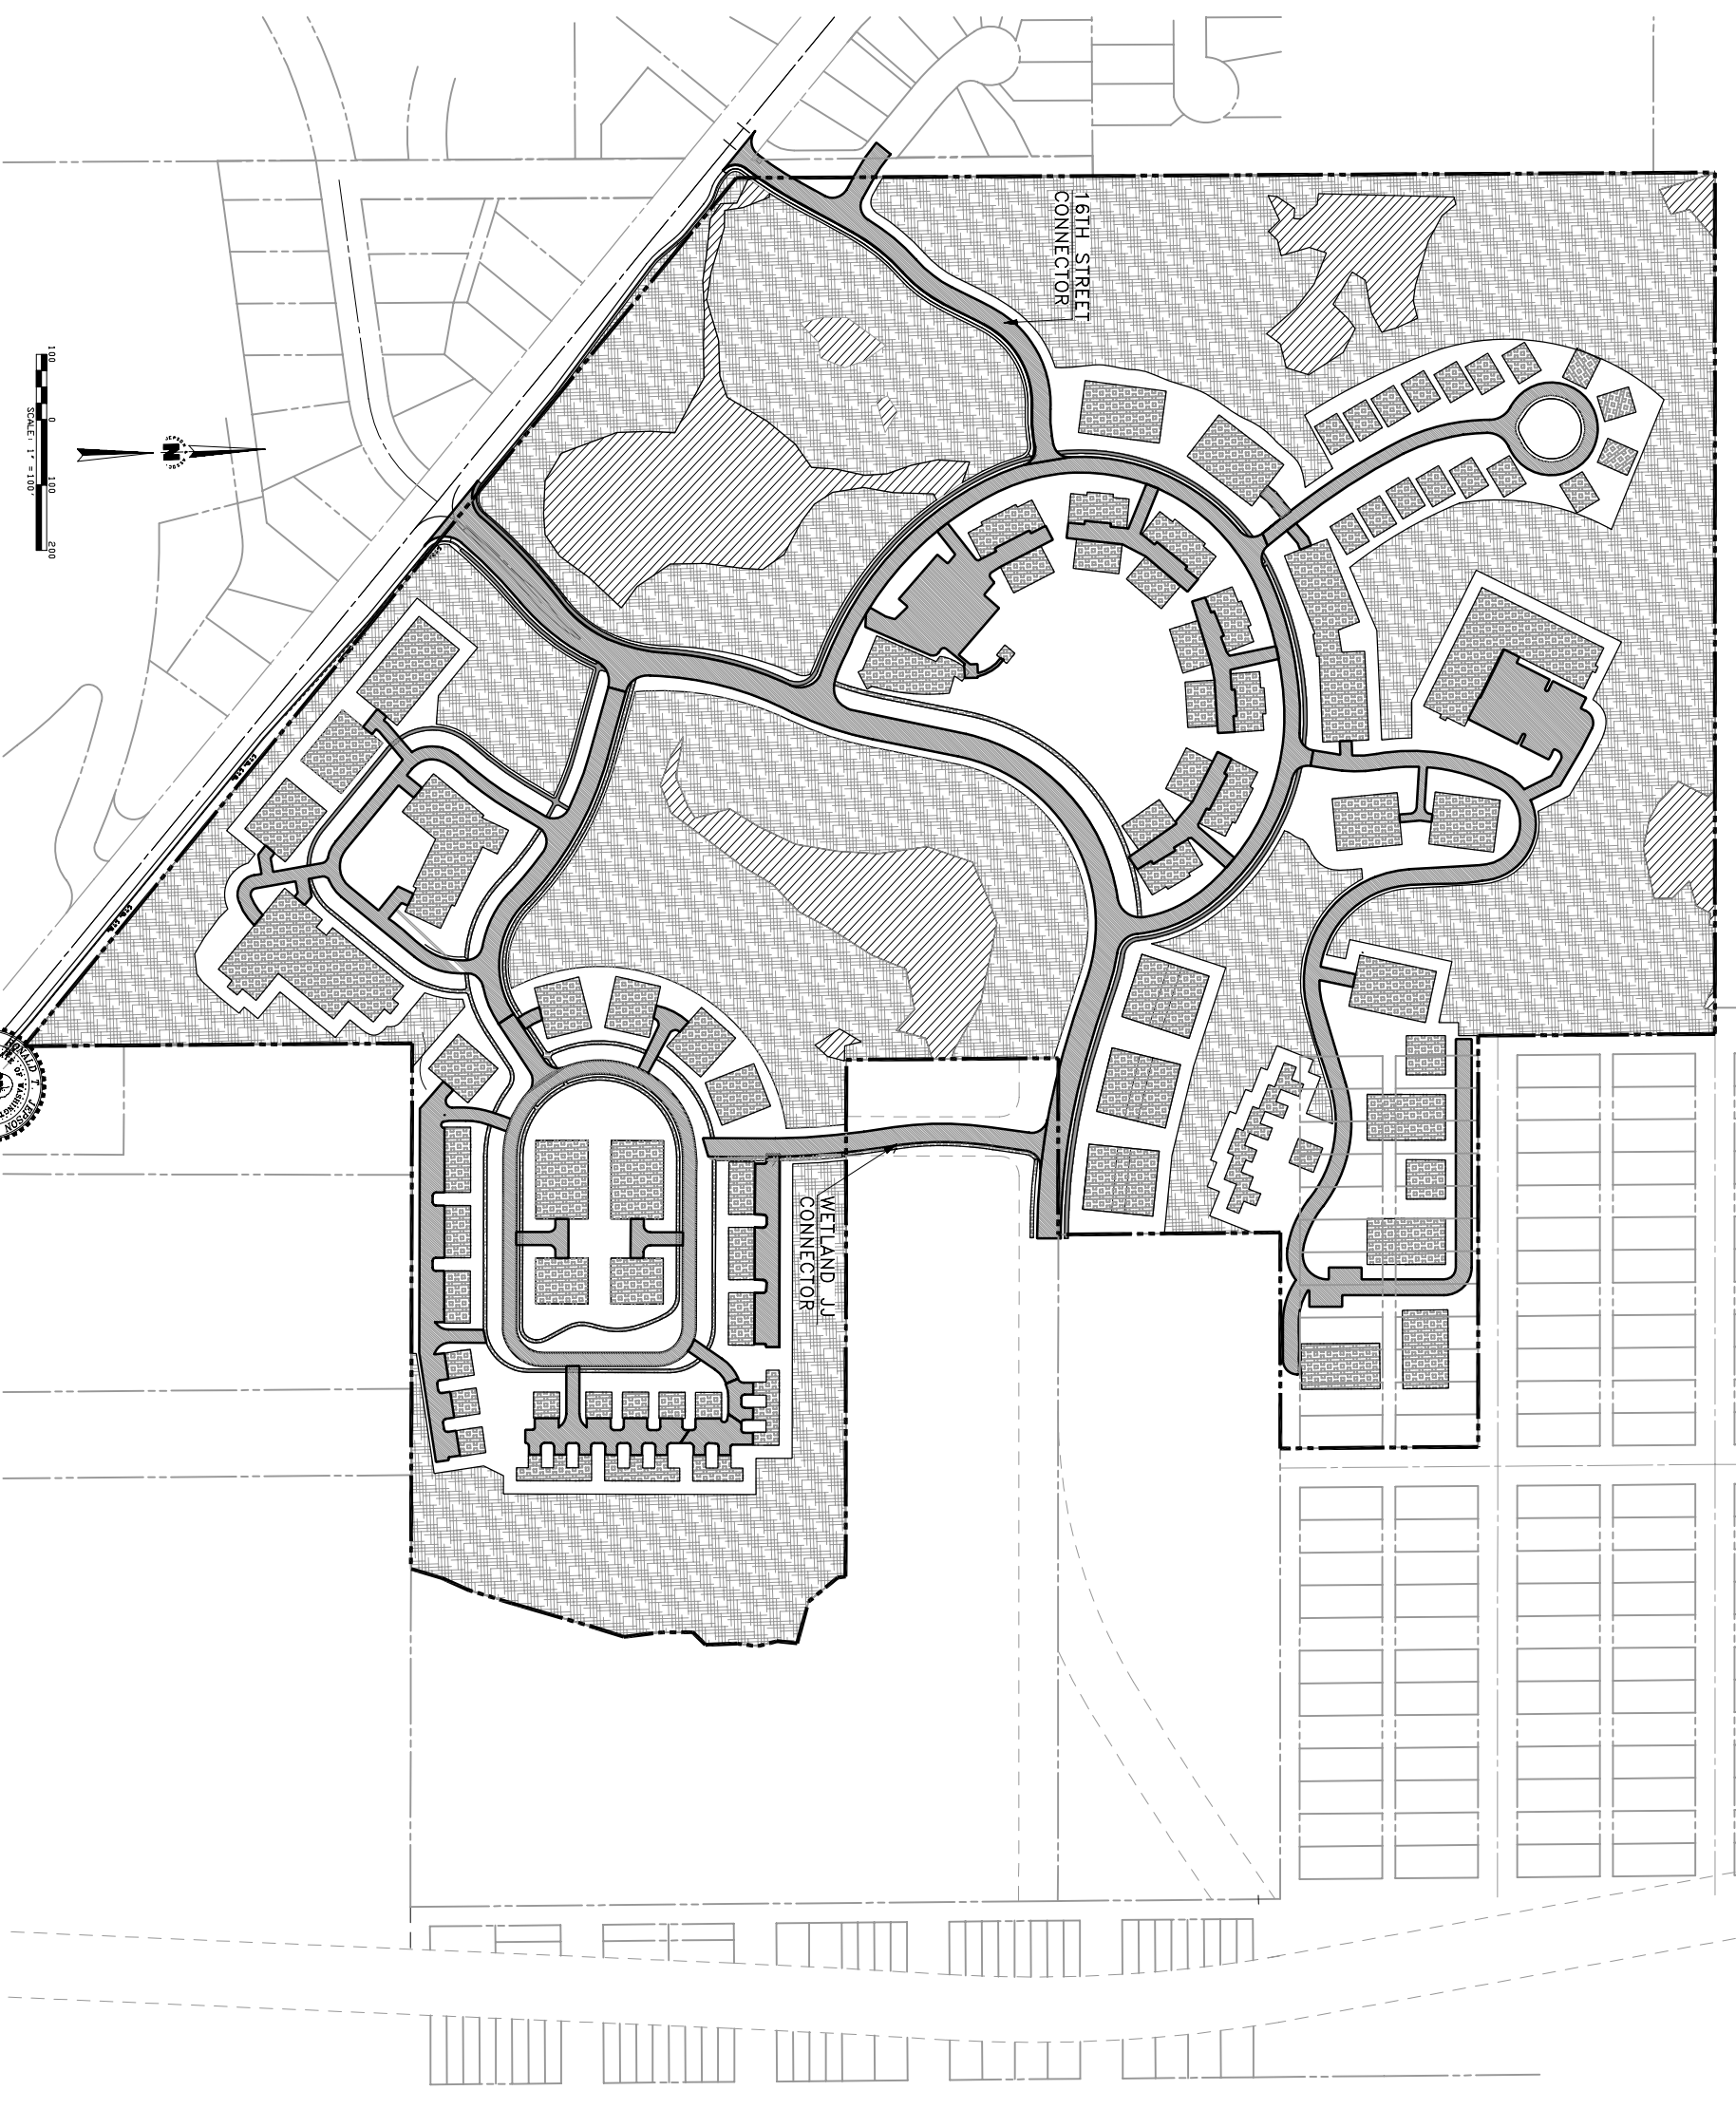

RONALD T. JEPSON & ASSOCIATES
 REGISTERED PROFESSIONAL ENGINEERS AND LAND SURVEYORS
 222 GRAND AVE., SUITE C, BELLINGHAM, WASHINGTON 98225 PH.(360)733-5780 FAX (360)647-8839

PROJECT NO.	17-100
DRAWN BY	AW
CHECKED BY	AW
DATE	8/22/2008

1/26/2009

ALTERNATIVE 2F LAND COVER
 FAIRHAVEN HIGHLANDS (729 UNITS)
 CHUCKANUT DRIVE, FAIRHAVEN

CLIENT:
GREENBRIAR NORTHWEST, LLC

04127
2F-3