
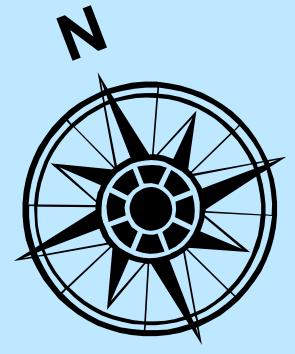


Squalicum Planning Area Utilities

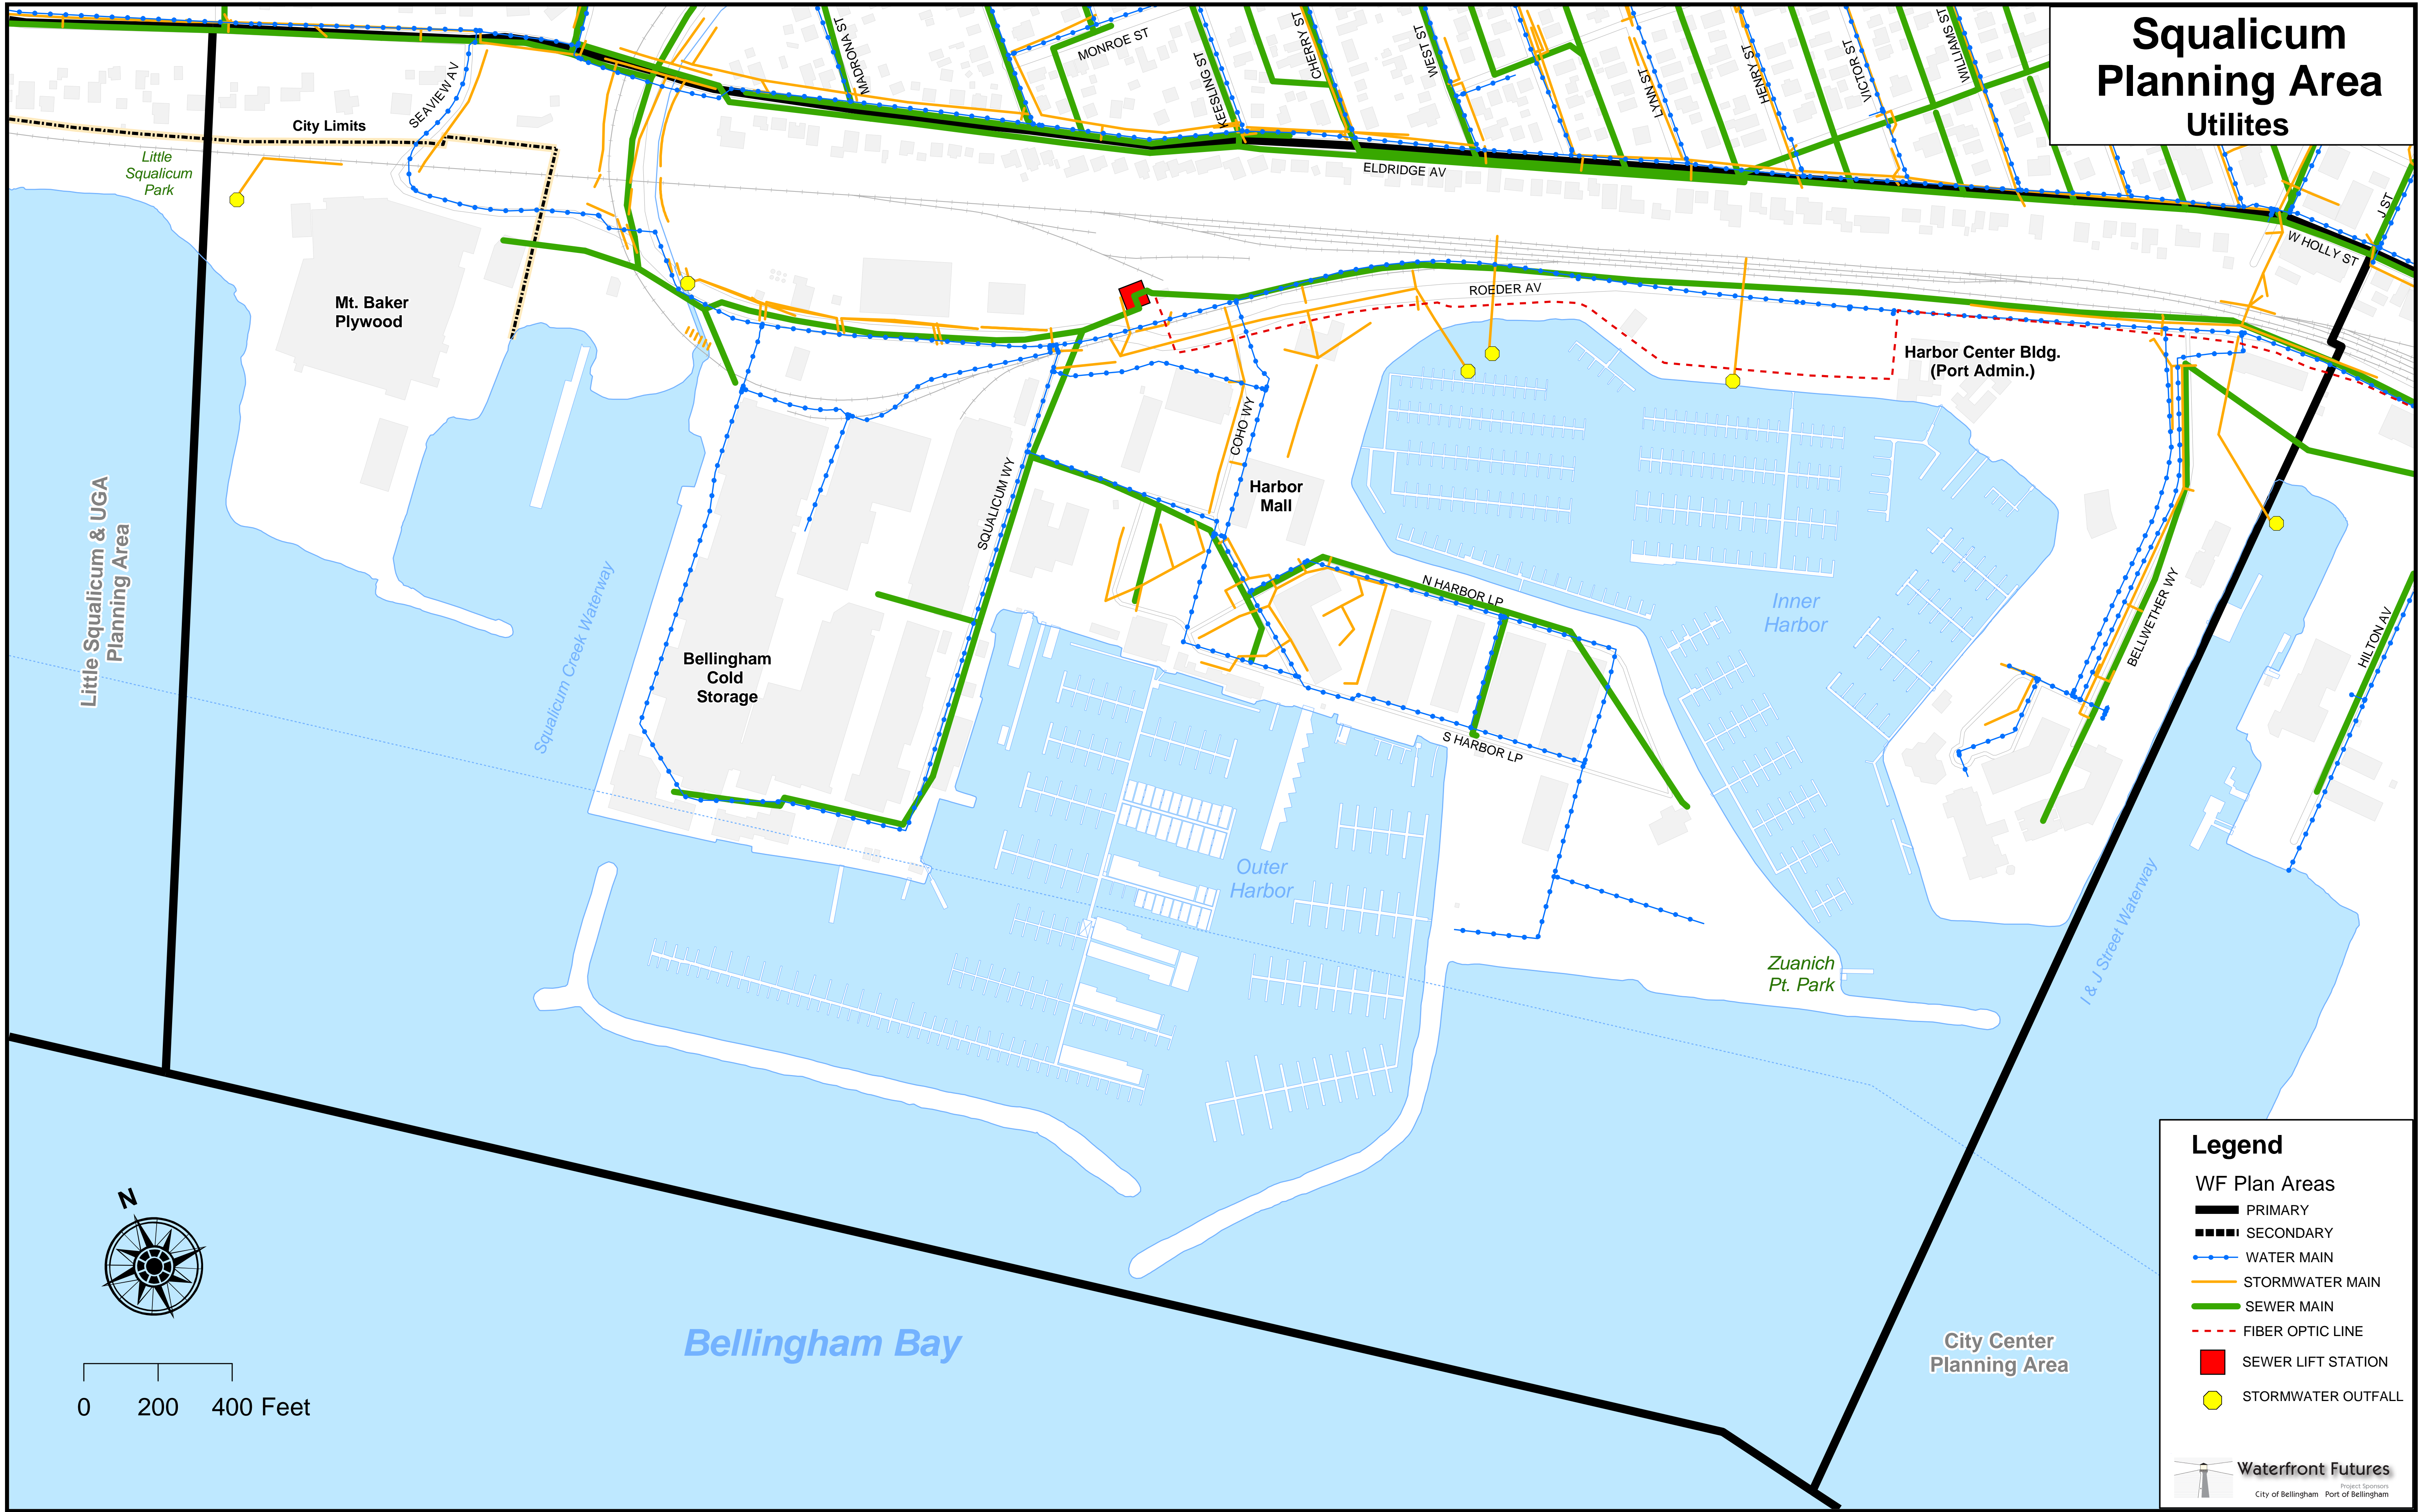

0 200 400 Feet

Legend

- WF Plan Areas**
- PRIMARY (thick black line)
 - SECONDARY (dashed black line)
 - WATER MAIN (blue dashed line)
 - STORMWATER MAIN (orange solid line)
 - SEWER MAIN (green solid line)
 - FIBER OPTIC LINE (red dashed line)
 - SEWER LIFT STATION (red square)
 - STORMWATER OUTFALL (yellow circle)