

RONALD T. JEPSON & ASSOC.
 REGISTERED PROFESSIONAL ENGINEERS AND LAND SURVEYORS
 222 GRAND, BELLINGHAM, WASHINGTON 98225 PH.(360)733-5760 FAX (360)647-8939


SCALE: 1"=100'	REVISIONS:
DESIGNED BY: []	[]
DRAWN BY: []	[]
CHECKED BY: []	[]
DATE: 2/18/2008	[]

ALTERNATIVE 1A
 FAIRHAVEN HIGHLANDS (739 UNITS)
 CHUCKANUT DRIVE, FAIRHAVEN

CLIENT:
GREENBRIAR NORTHWEST, LLC

04127
1A

L:\Jepson Projects\2004\04127\reg\LESS Alternatives\Planets\KIT-01-4.DWG - Area - APP 24, 2008 - 10:56:38

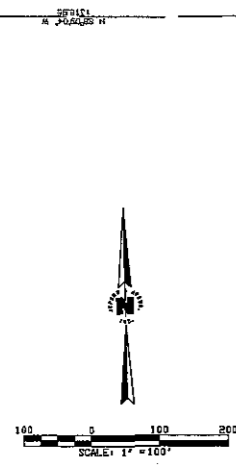

RONALD T. JEPSON & ASSOC.
 REGISTERED PROFESSIONAL ENGINEERS AND LAND SURVEYORS
 222 GRAND, BELLINGHAM, WASHINGTON 98225 PH: (360)753-5750 FAX: (360)647-8539



SCALE:	1" = 100'
DATE:	4/18/2008
BY:	[Signature]
CHECKED BY:	[Signature]
APPROVED BY:	[Signature]
DATE:	4/18/2008

ALTERNATIVE 1C
 FAIRHAVEN HIGHLANDS (739 UNITS)
 CHUCKANUT DRIVE, FAIRHAVEN

CLIENT:
GREENBRIAR NORTHWEST, LLC

04127
1C

L:\jepsom\Projects\2004\04127\env\155_AltMethods\p\mshd\142-01-C-DWG - kross - APR 24, 2008 - 10:55:54

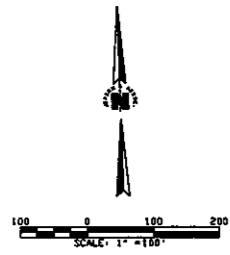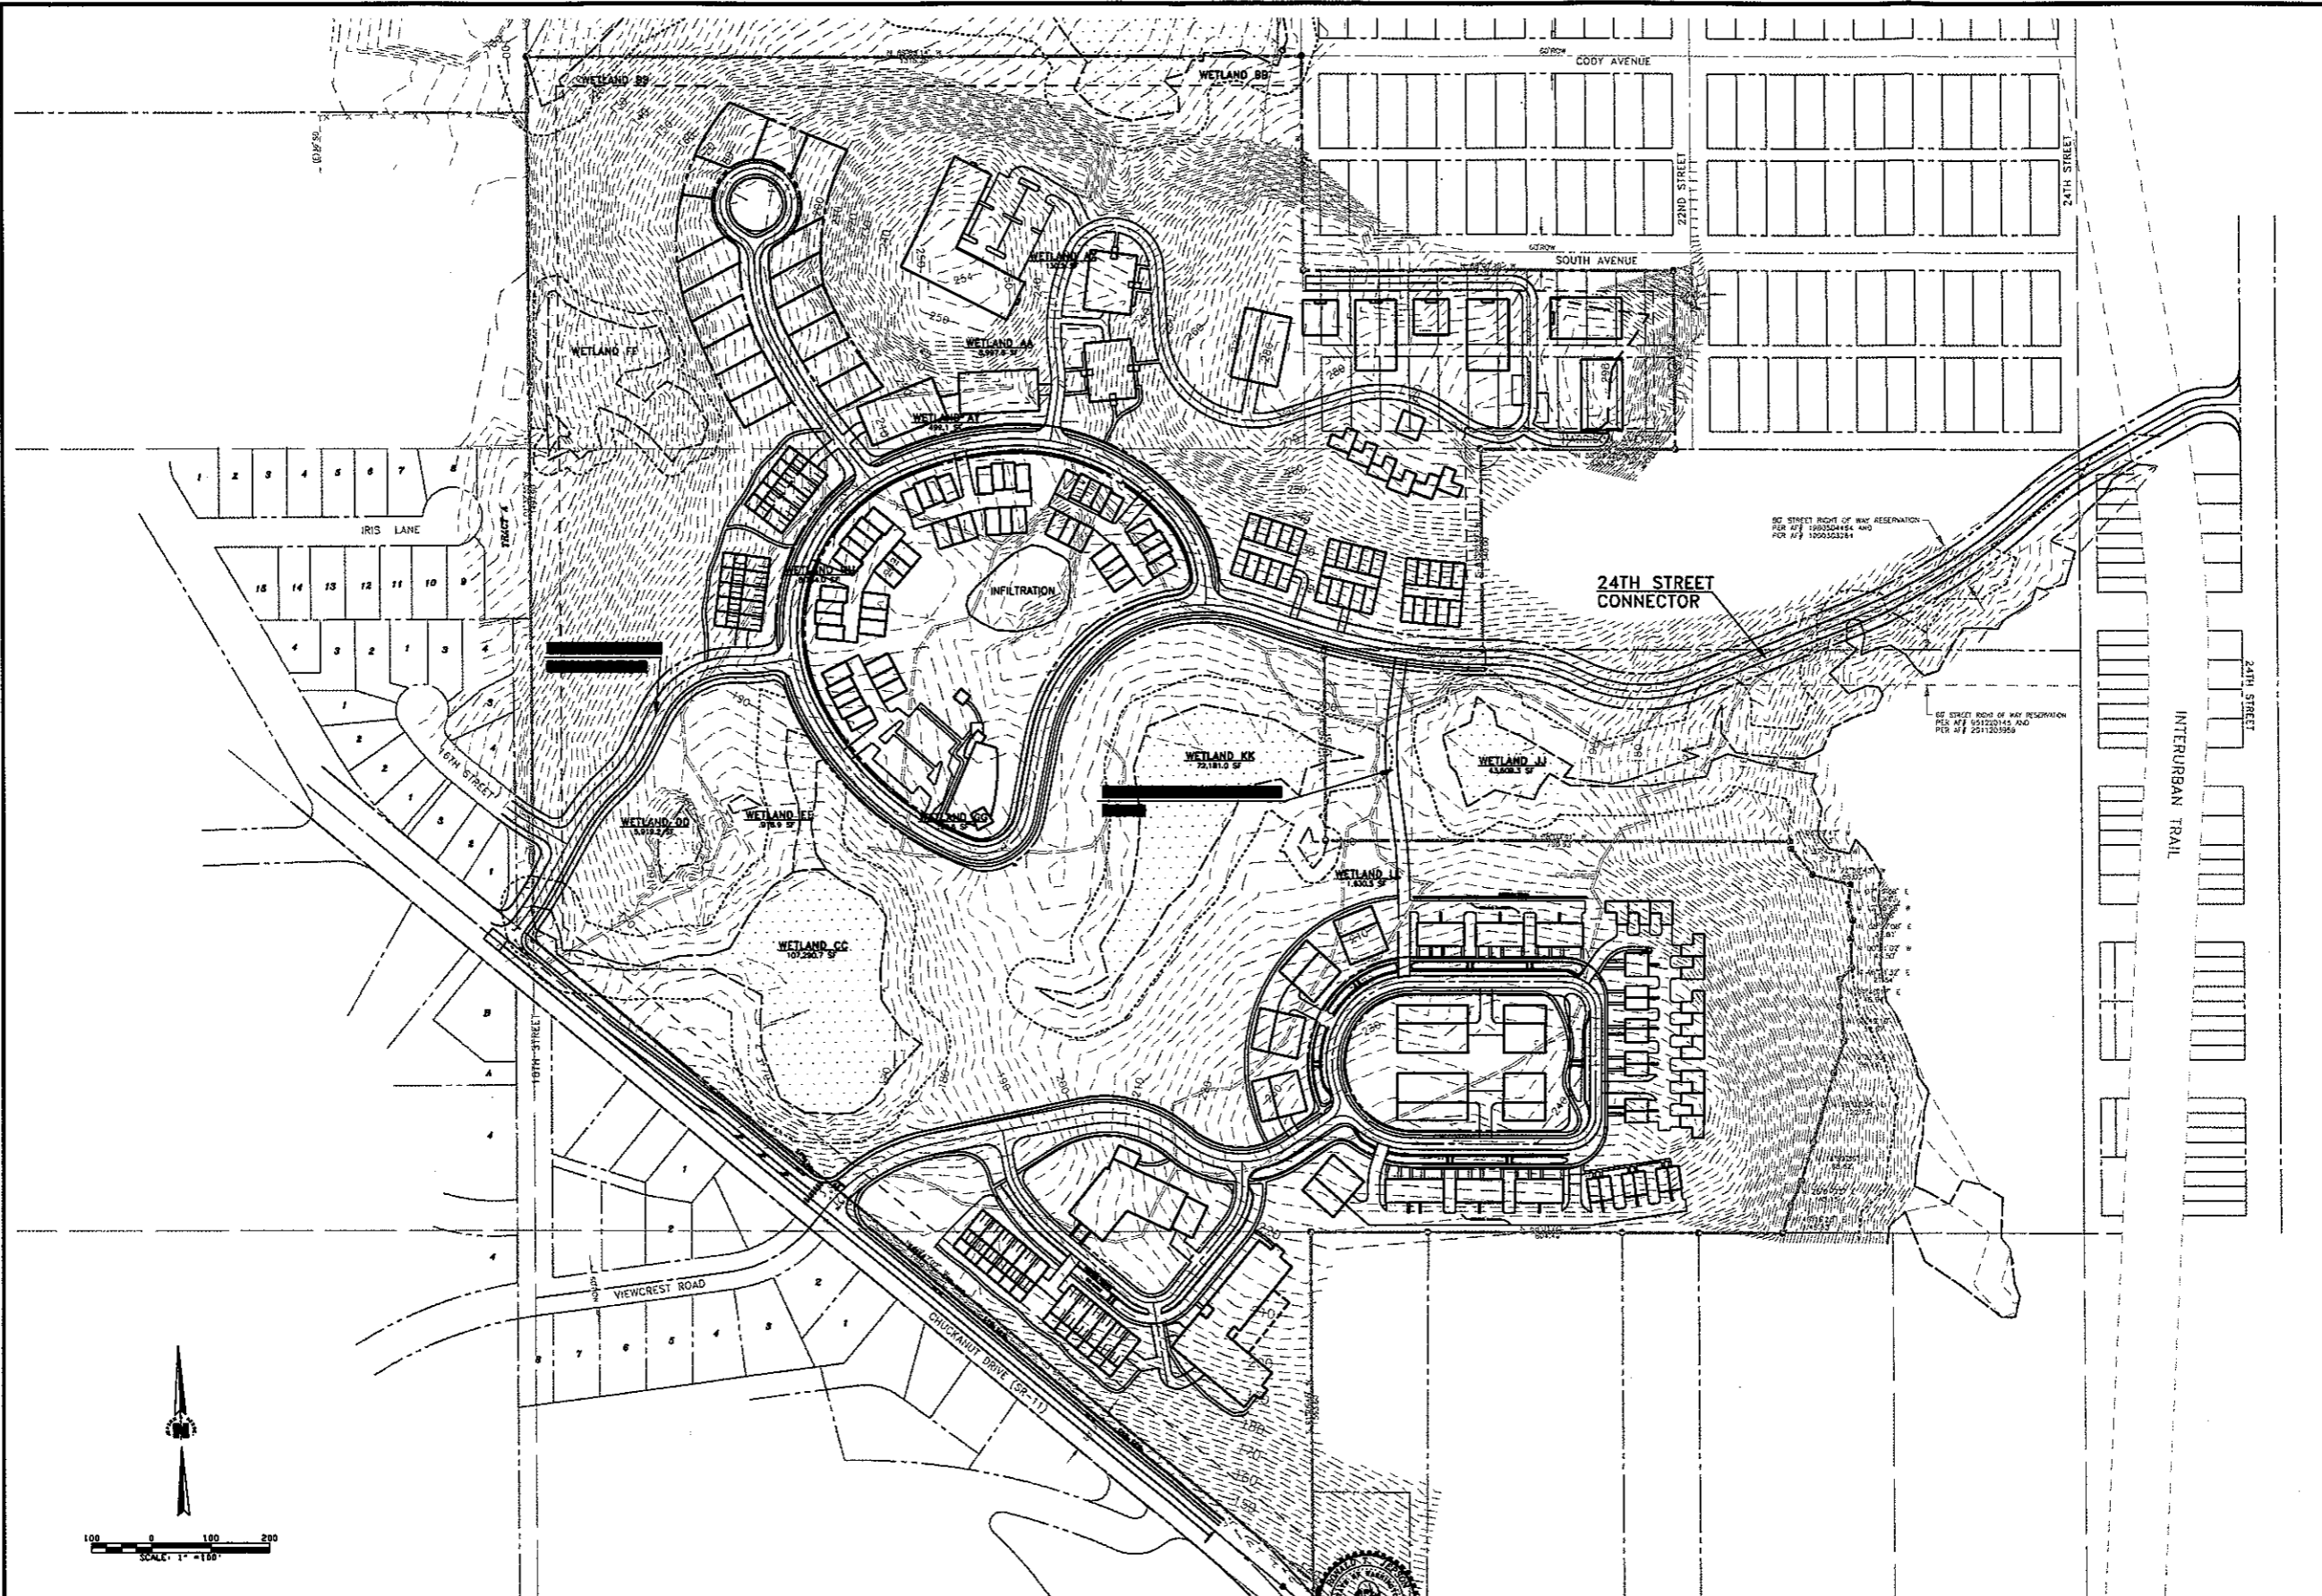

RONALD T. JEPSON & ASSOCIATES
 REGISTERED PROFESSIONAL ENGINEERS AND LAND SURVEYORS
 222 GRAND AVE., SUITE C, BELLINGHAM, WASHINGTON 98225 PH: (360)735-5780 FAX: (360)847-8839

SCALE	1"=100'
DRAWN BY	BJP
CHECKED BY	BJP
DATE	2/16/2006




ALTERNATIVE 3D
 FAIRHAVEN HIGHLANDS (739 UNITS)
 CHUCKANUT DRIVE, FAIRHAVEN

CLIENT:
GREENBRIAR NORTHWEST, LLC

04127
3D

L:\jepsn_projects\2004\04127\dwg\ES_Alternatives\Fairhaven\ALT-03-02-2.DWG - Revision - AUG 06, 2005 - 13:30:24

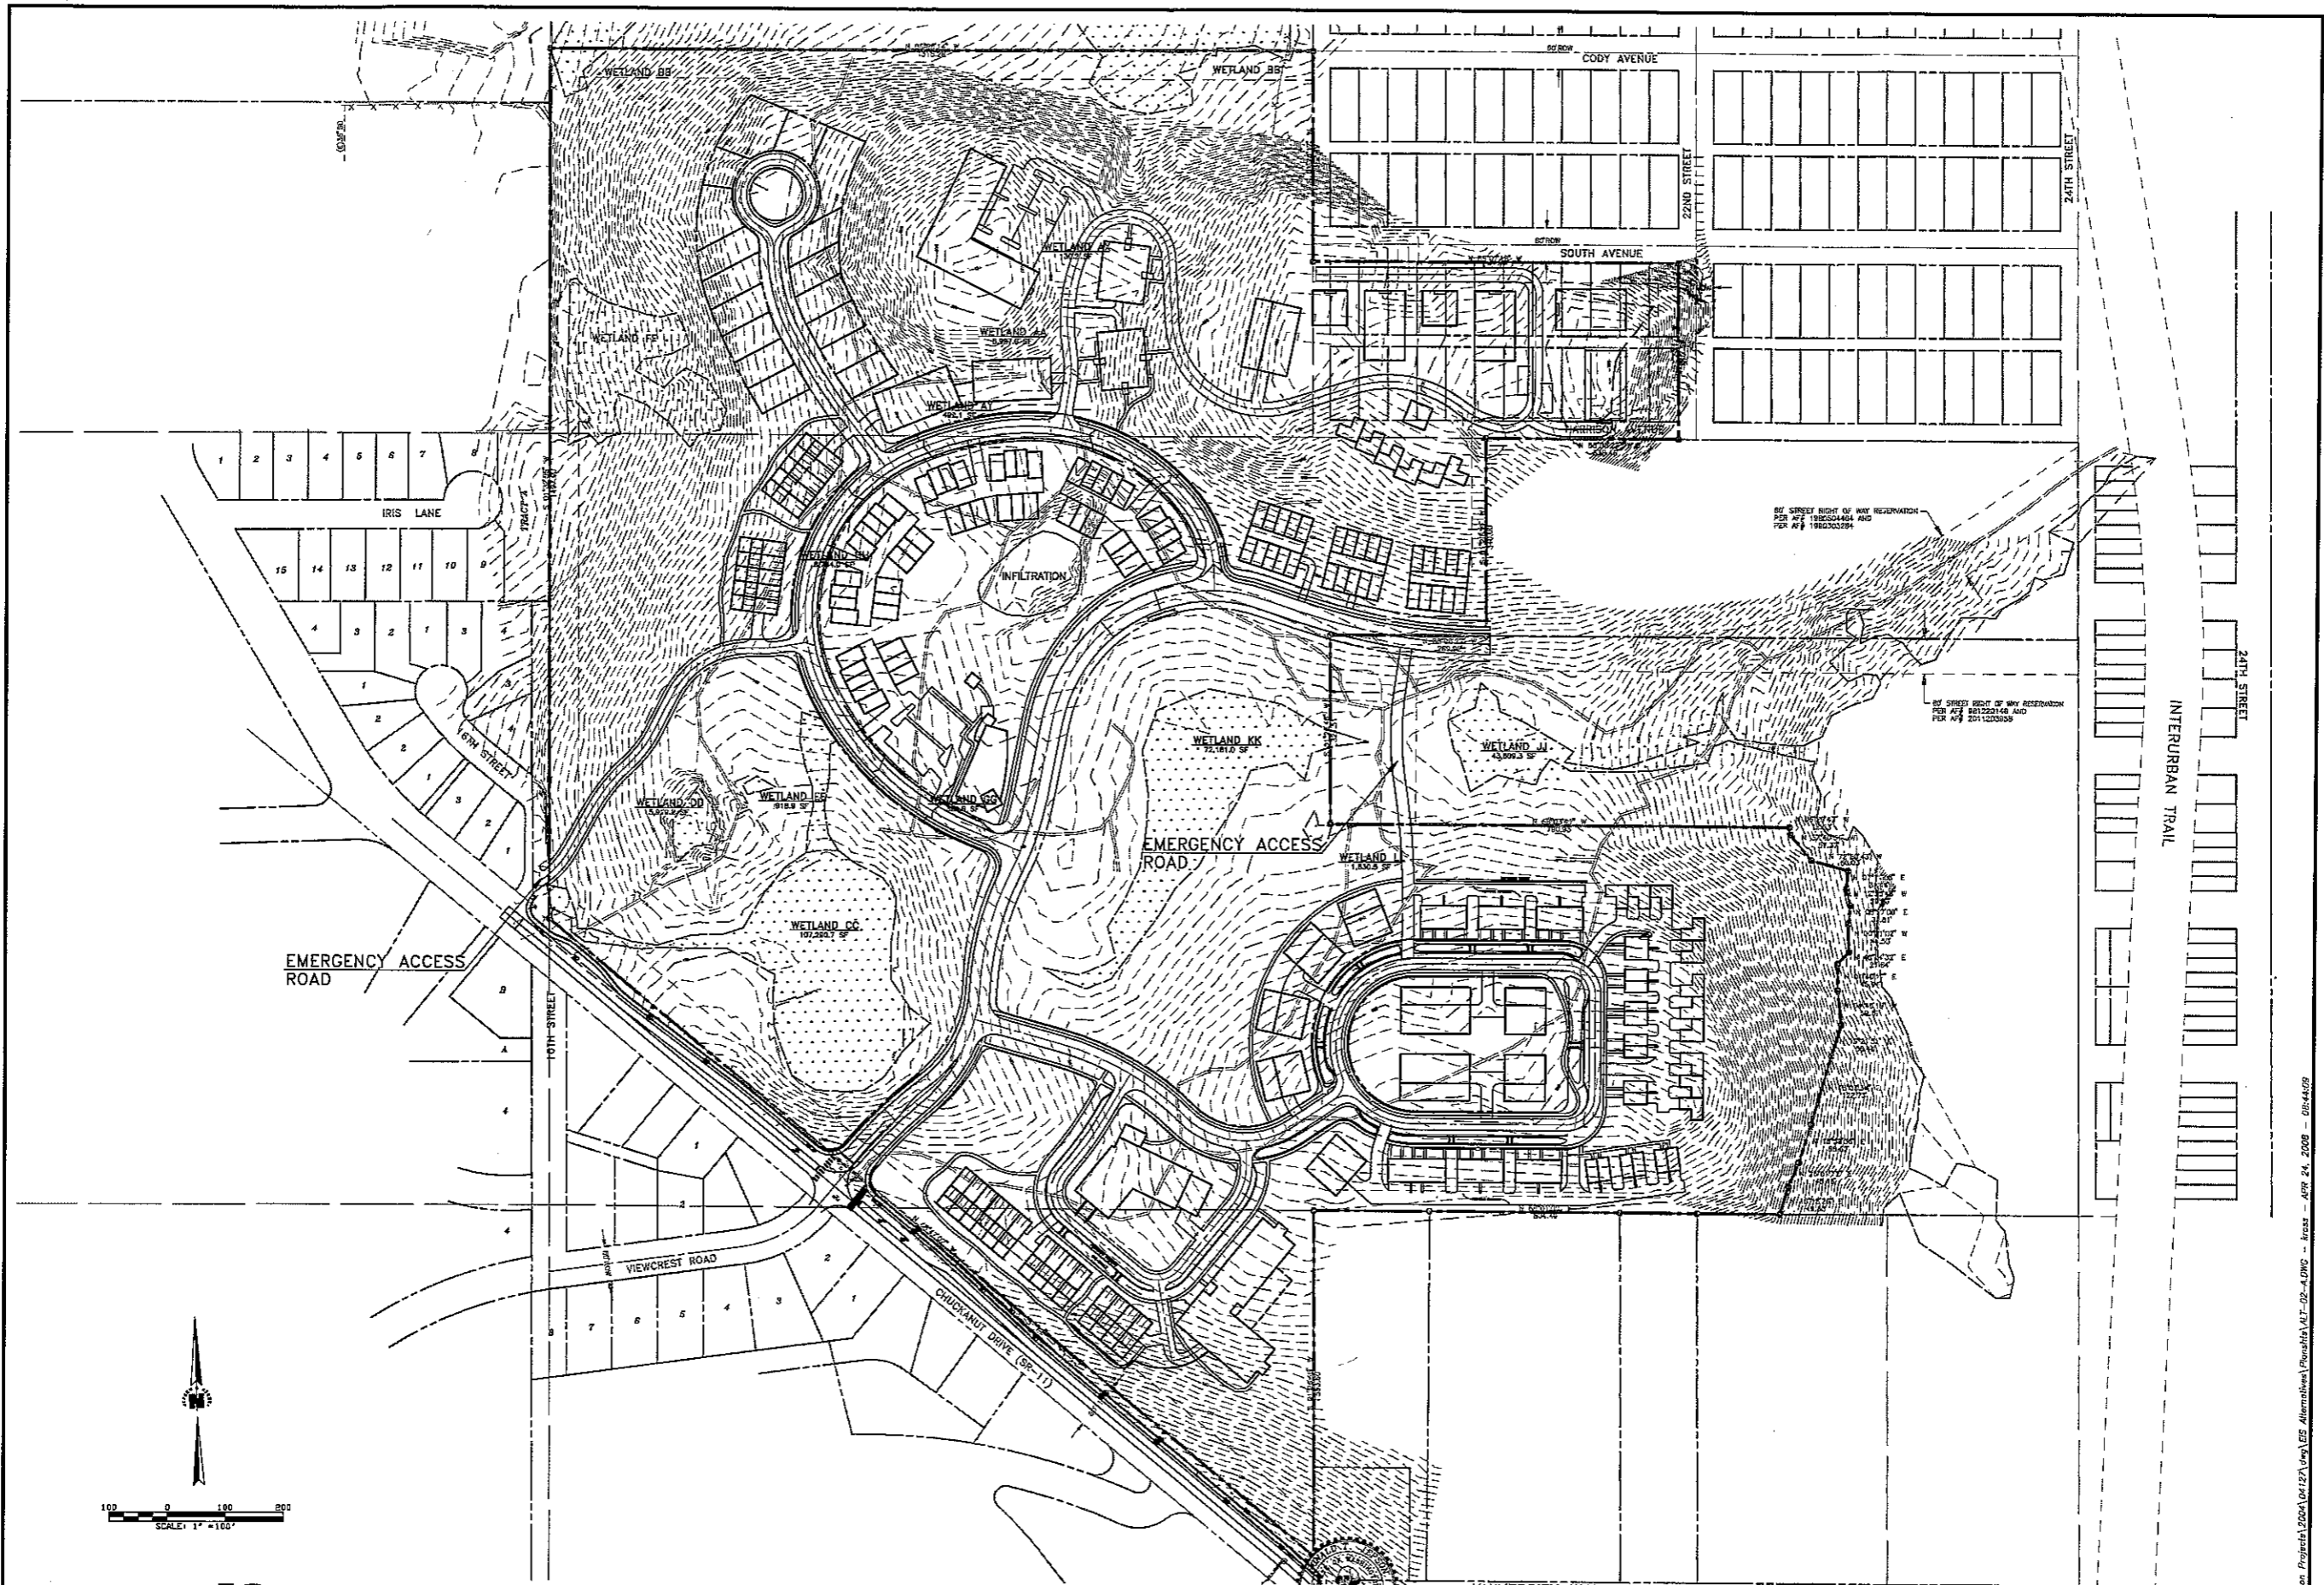

100 0 100 200
SCALE: 1" = 100'

RONALD T. JEPSON & ASSOCIATES
REGISTERED PROFESSIONAL ENGINEERS AND LAND SURVEYORS
222 GRAND AVE., SUITE C, BELLEVUE, WASHINGTON 98005 PH: (206) 735-5760 FAX: (206) 847-8939

SCALE	1" = 100'
DESIGNED BY	BJW
CHECKED BY	BJW
DATE	4/18/2008

REVISIONS	





ALTERNATIVE 2A
FAIRHAVEN HIGHLANDS (739 UNITS)
CHUCKANUT DRIVE, FAIRHAVEN

CLIENT:
GREENBRIAR NORTHWEST, LLC

041.27
2A

L:\Jepson - Projects\2008\04127\04127.dwg (ES - Alternative)\P\04127-02-4.DWG - Issued - 04/24/2008 - 08:44:09

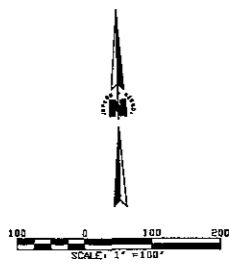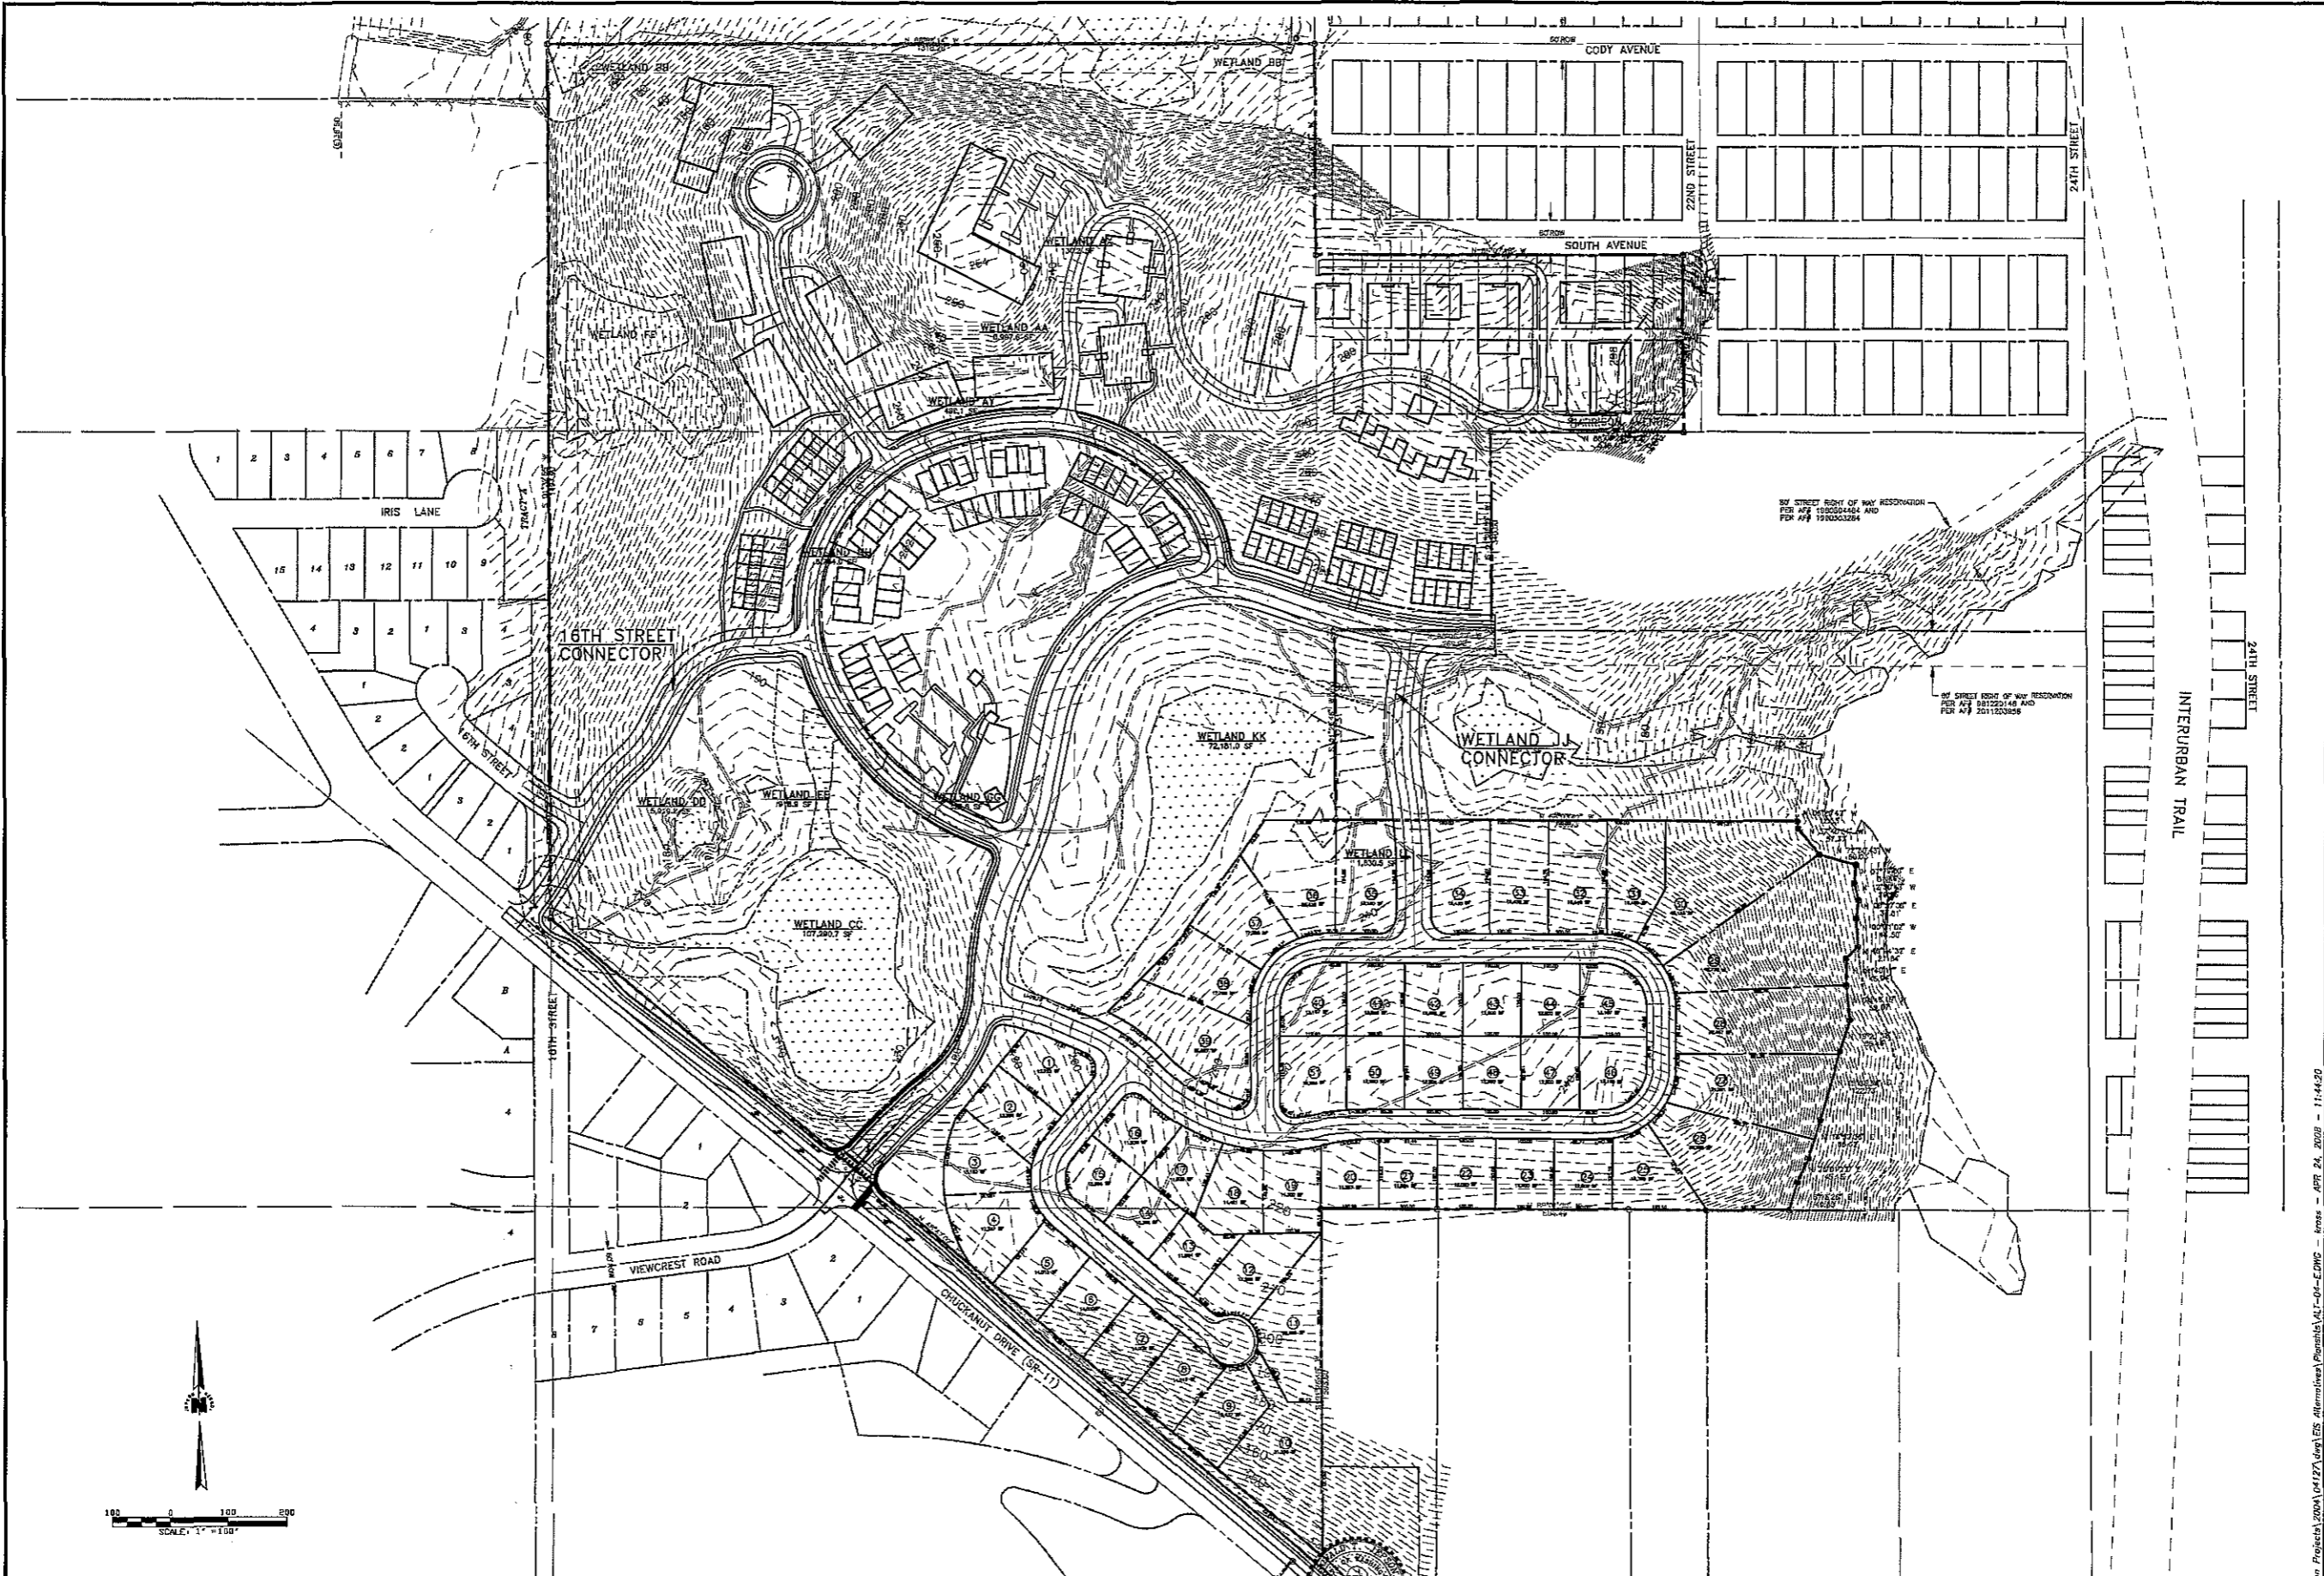

RONALD T. JEPSON & ASSOCIATES
 REGISTERED PROFESSIONAL ENGINEERS AND LAND SURVEYORS
 222 GRAND AVE., SUITE C, BELLINGHAM, WASHINGTON 98225 PH.(360)733-5760 FAX (360)647-8930

SCALE	1"=100'
DESIGNED BY	RW
CHECKED BY	RW
DATE	4/18/2008



ALTERNATIVE 4F
 FAIRHAVEN HIGHLANDS (739 UNITS)
 CHUCKANUT DRIVE, FAIRHAVEN

CLIENT:
GREENBRIAR NORTHWEST, LLC

04127
4F

L:\Users\Projects\2008\04127\4f\155_AltMethods\Registch\ALF-06-EDWG - Issu - APR 24, 2008 - 11:44:20