



PLAN VIEW

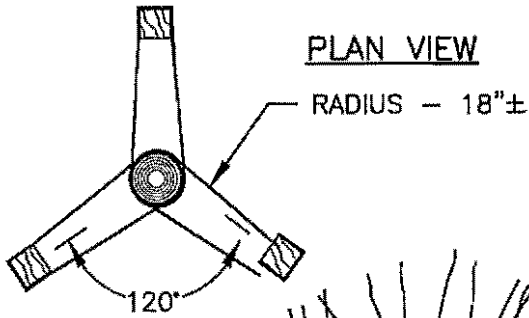

NOTES:

1. LOWEST BRANCHING HEIGHT SHALL BE 6' ABOVE TOP OF ROOT CROWN.
2. HANDLE TREES BY ROOTBALL.
3. STAKES SHALL NOT PENETRATE ROOT BALL.
4. AVOID DAMAGE TO ROOTBALL.
5. WIRE GUYING IS NOT ALLOWED.

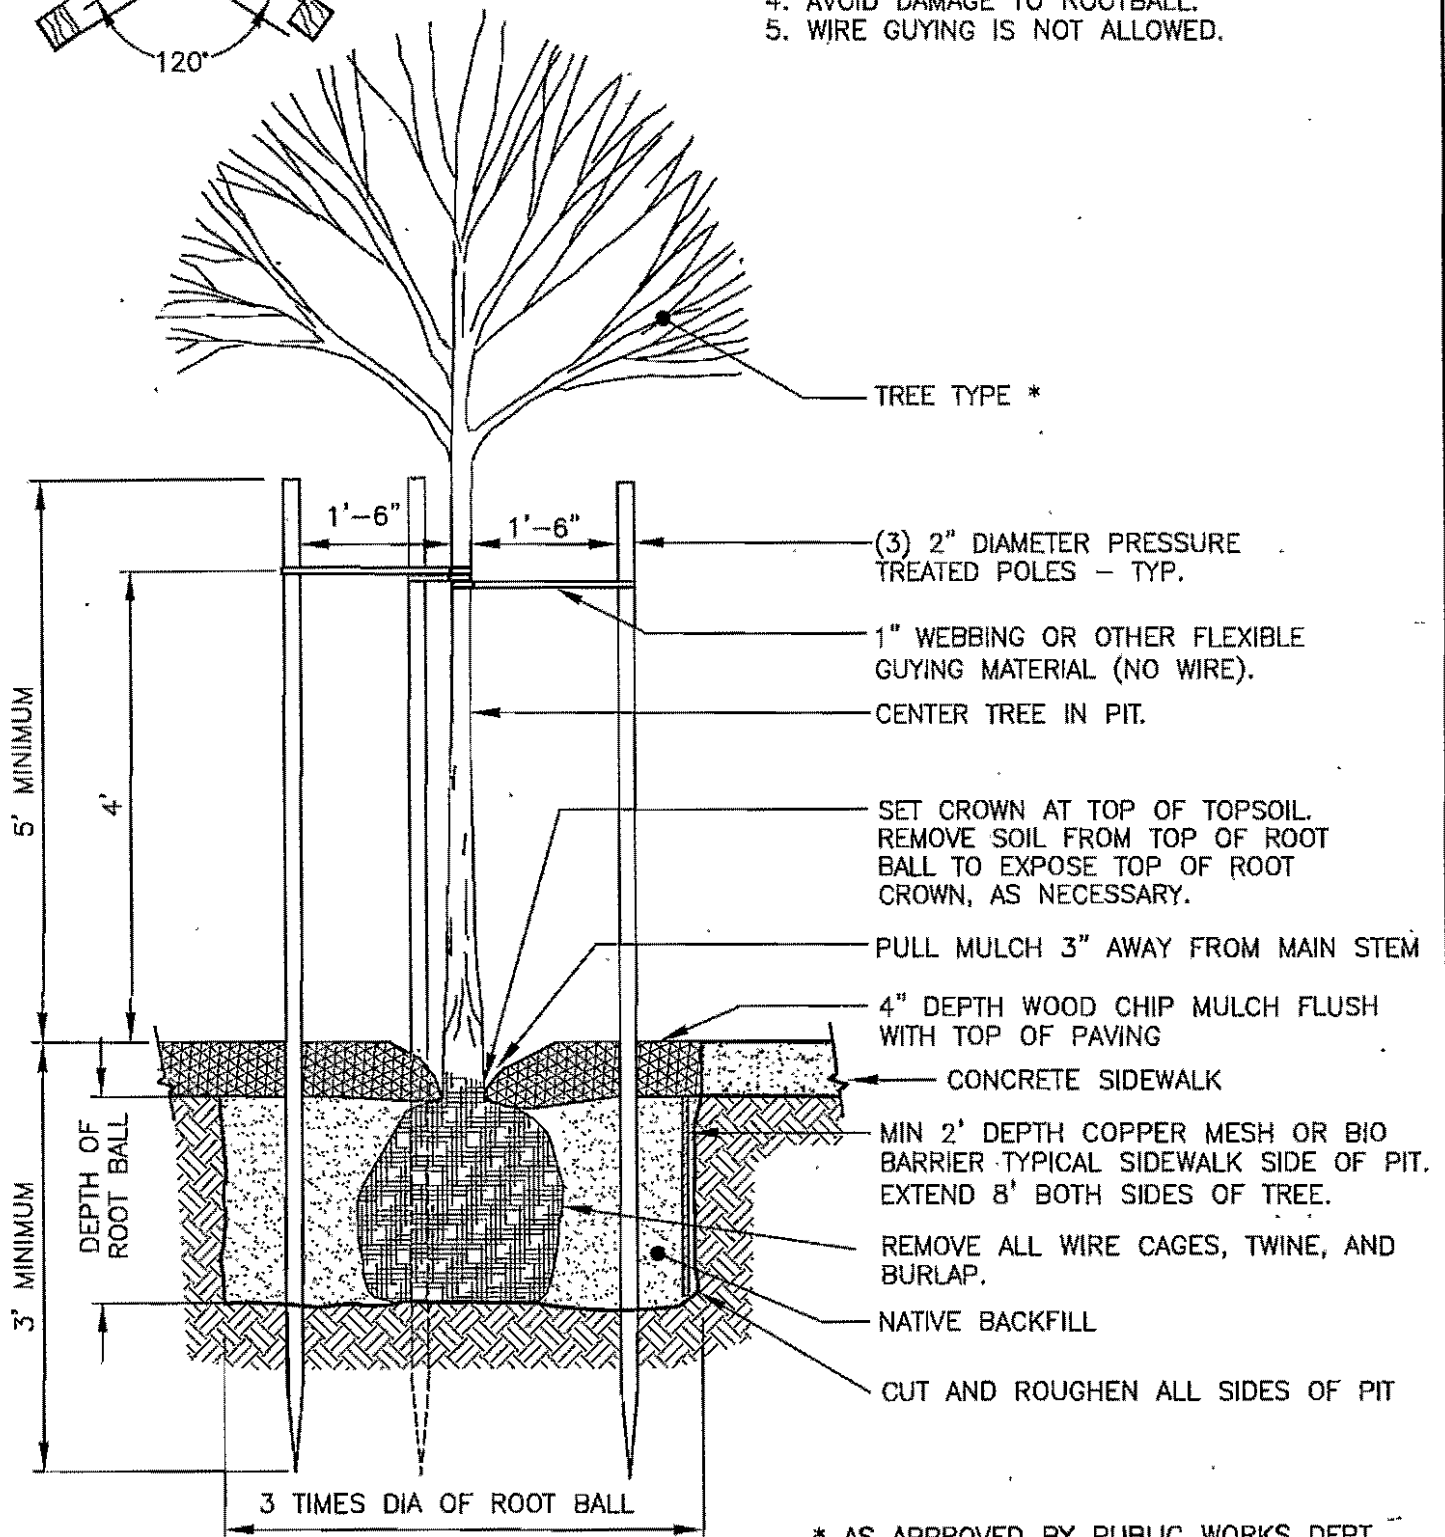

* AS APPROVED BY PUBLIC WORKS DEPT.

APPROVED

Phong A. [Signature]
City Engineer

11/7/07
Date

CITY OF BELLINGHAM
TREE PLANTING DETAIL
BEHIND SIDEWALK

DRAWING
ST-185