

No.	REVISIONS	DATE:
1	Sec C Entrances	2/11/20

PRELIMINARY
NOT FOR
CONSTRUCTION


Design Review
CityView Apartments
4413 Consolidation Avenue
Bellingham, Washington

ISSUED FOR:	DATE:
PDC RFI Submittal	1/14/20


PROJECT NO.: 19-035
DRAWN: r,b,g
SCALE: 1"=20'-0"

Existing Site w/
Proposed
Buildings &
Improvements
Scheme K5
DRAWING TITLE
COPYRIGHT 2020 G+R architecture
DRAWING NUMBER


dr1.2

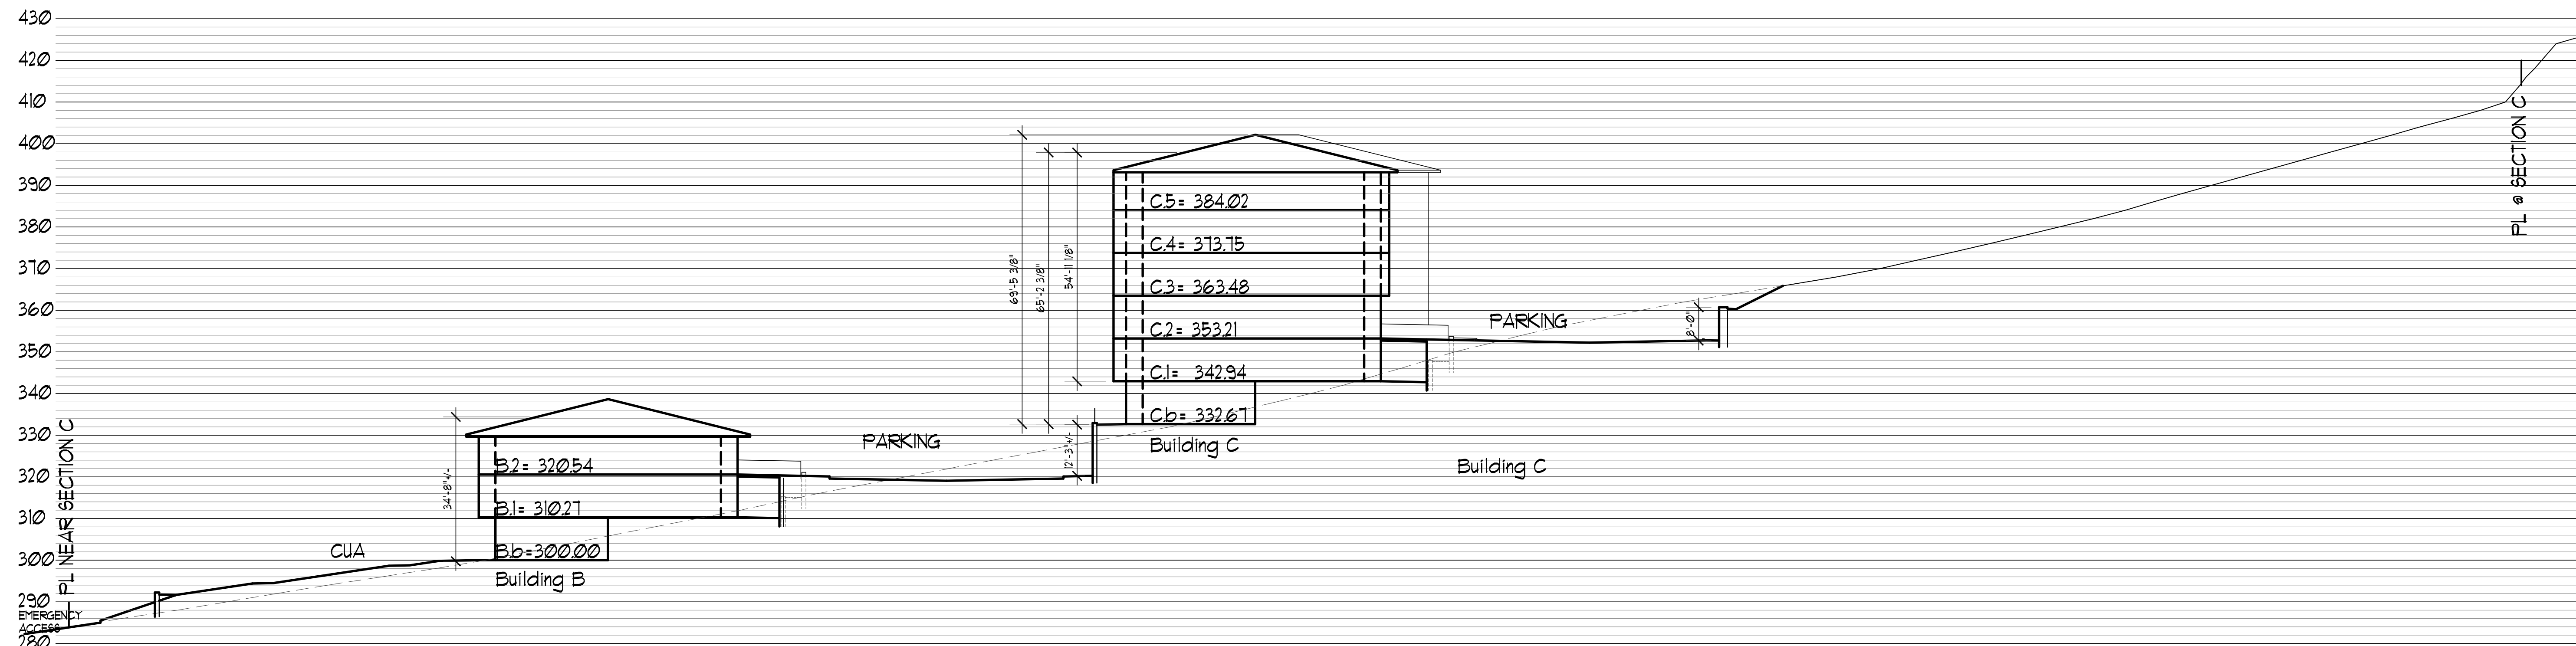

SITE SECTION C: BUILDINGS B & C:
1"=20'

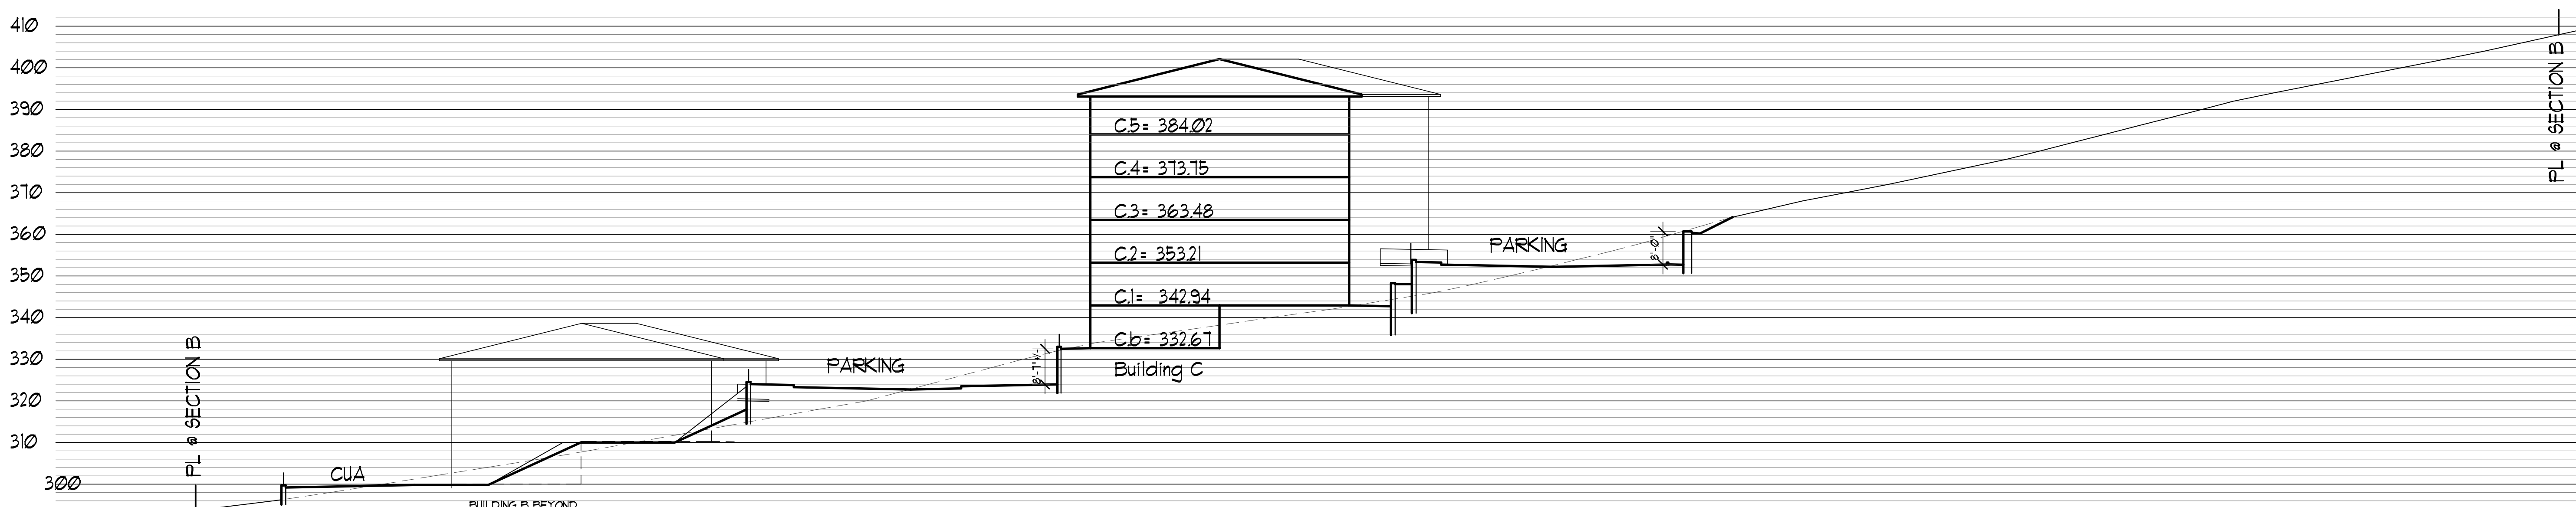

SITE SECTION B: BUILDING C:
1"=20'

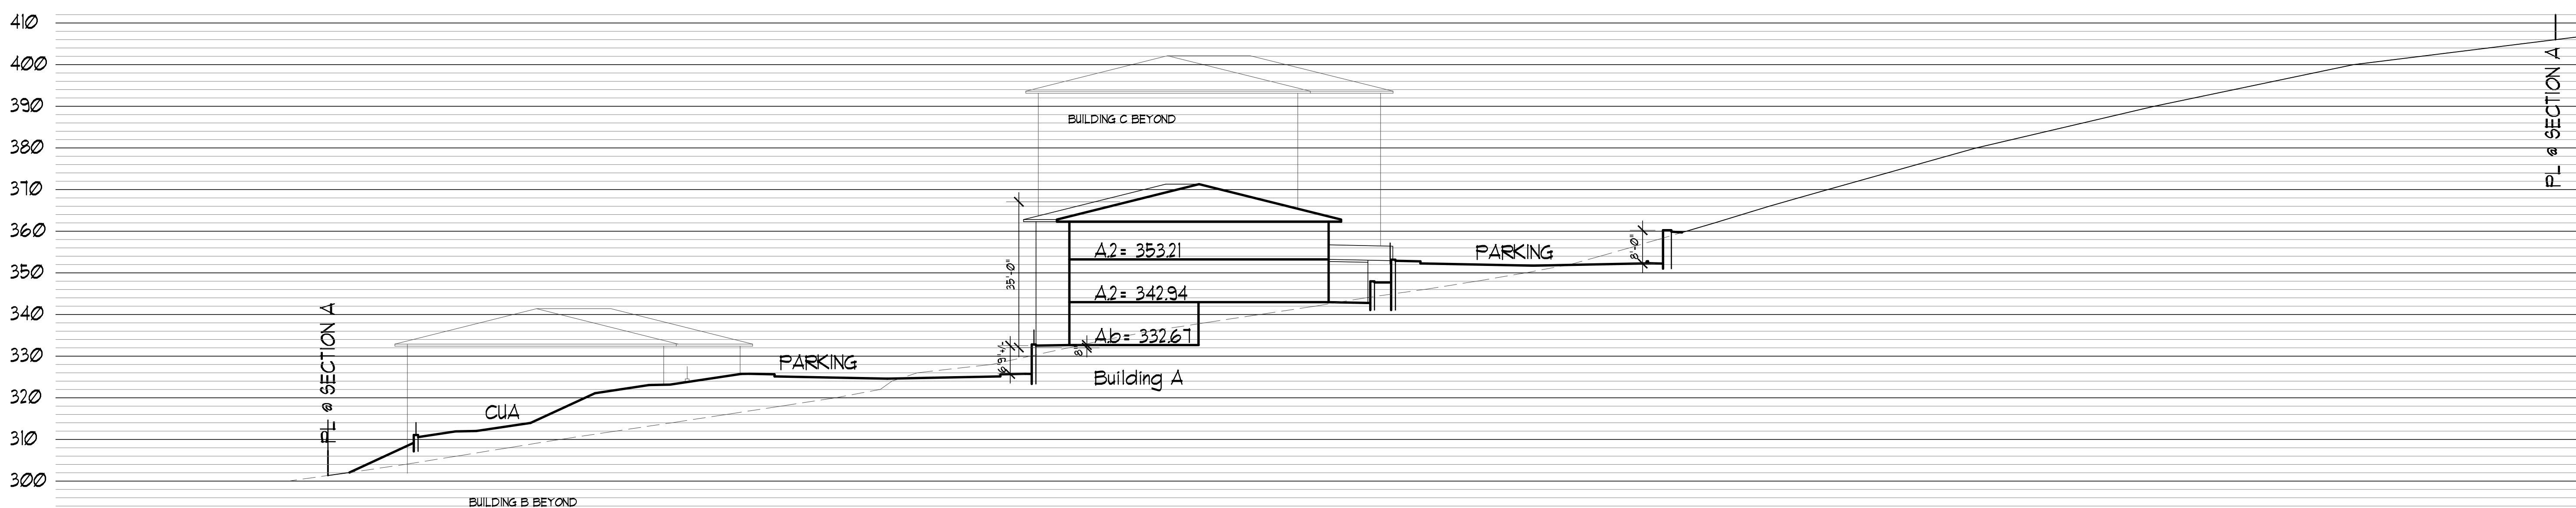

SITE SECTION A: BUILDING A:
1"=20'